
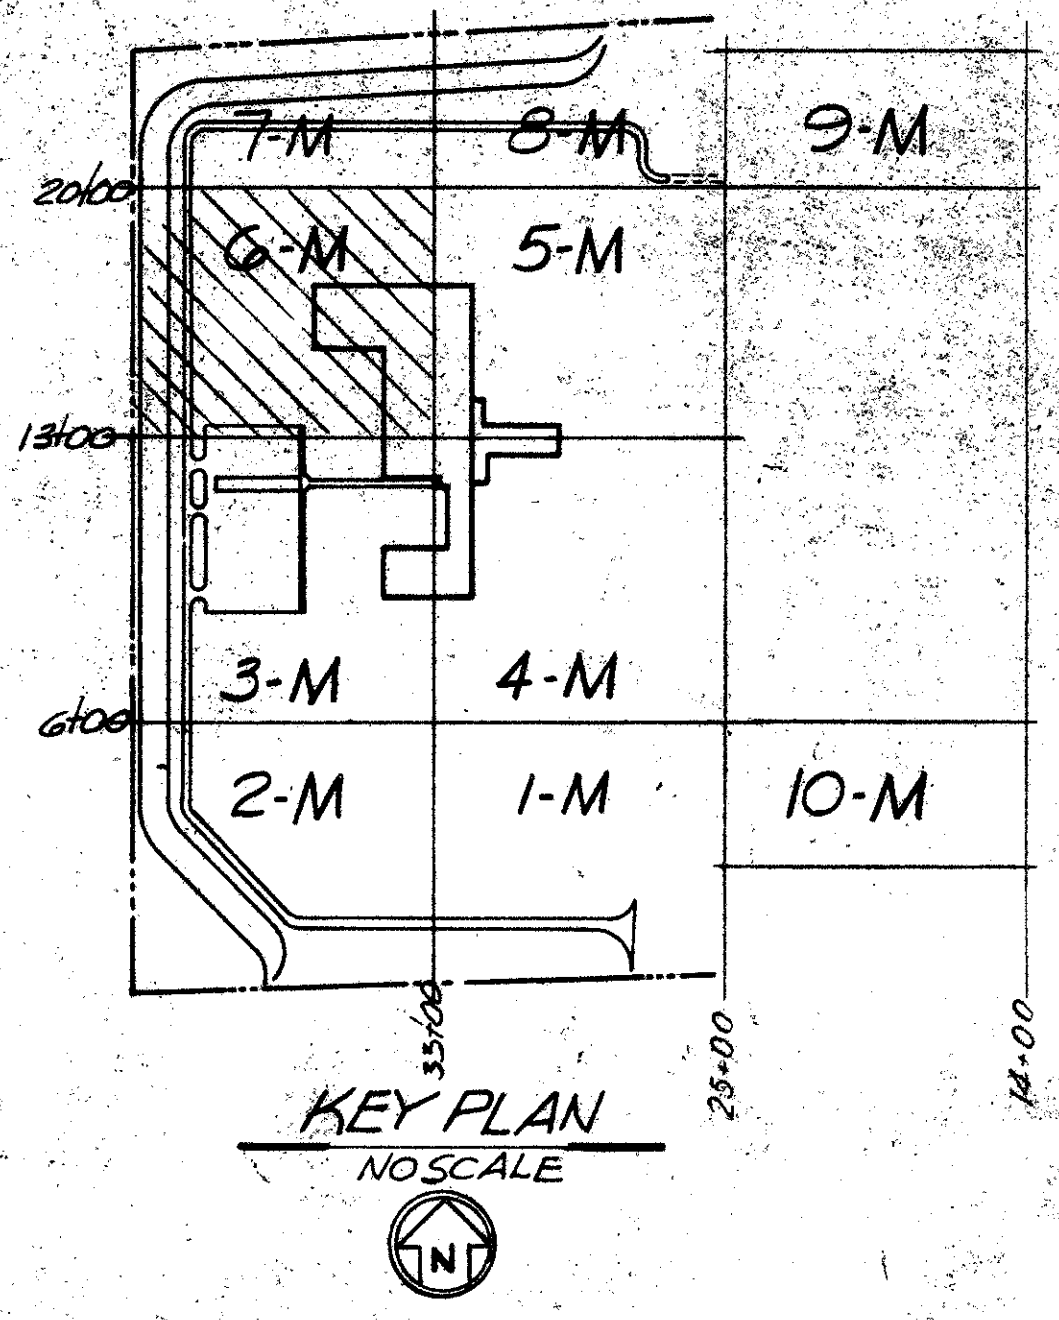
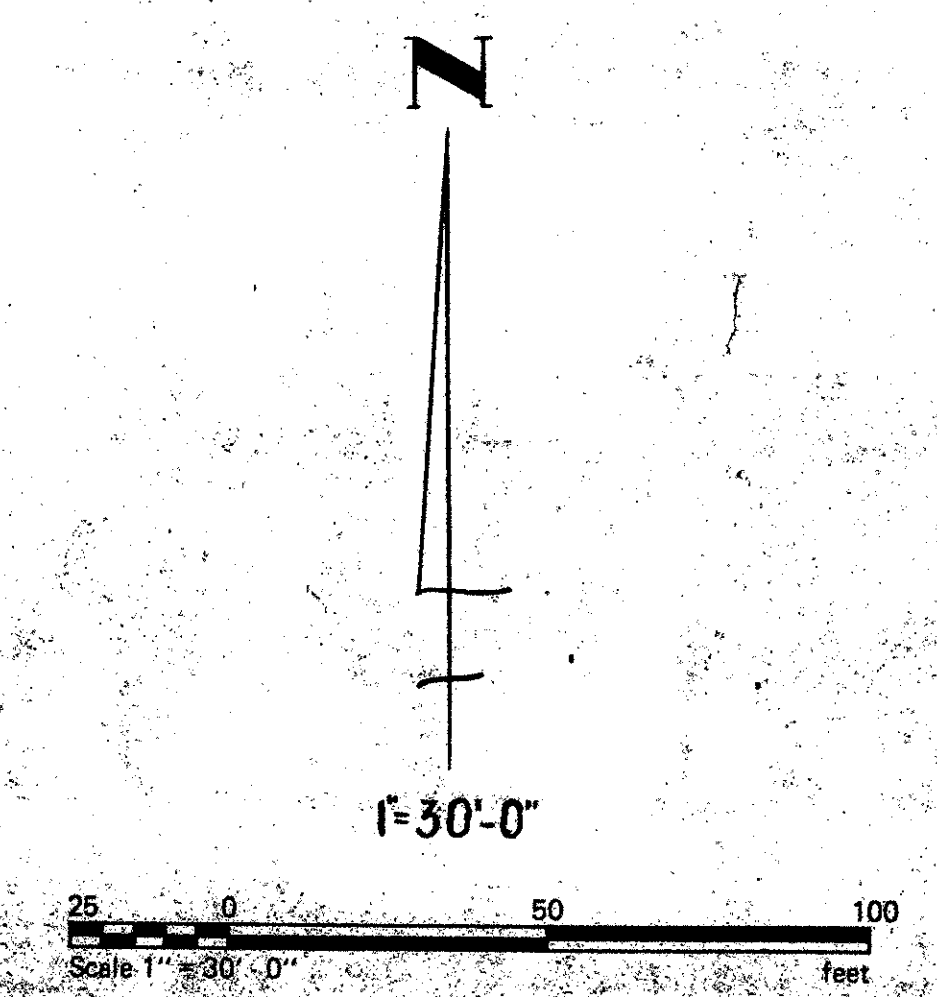


SEE SHEET 7-M

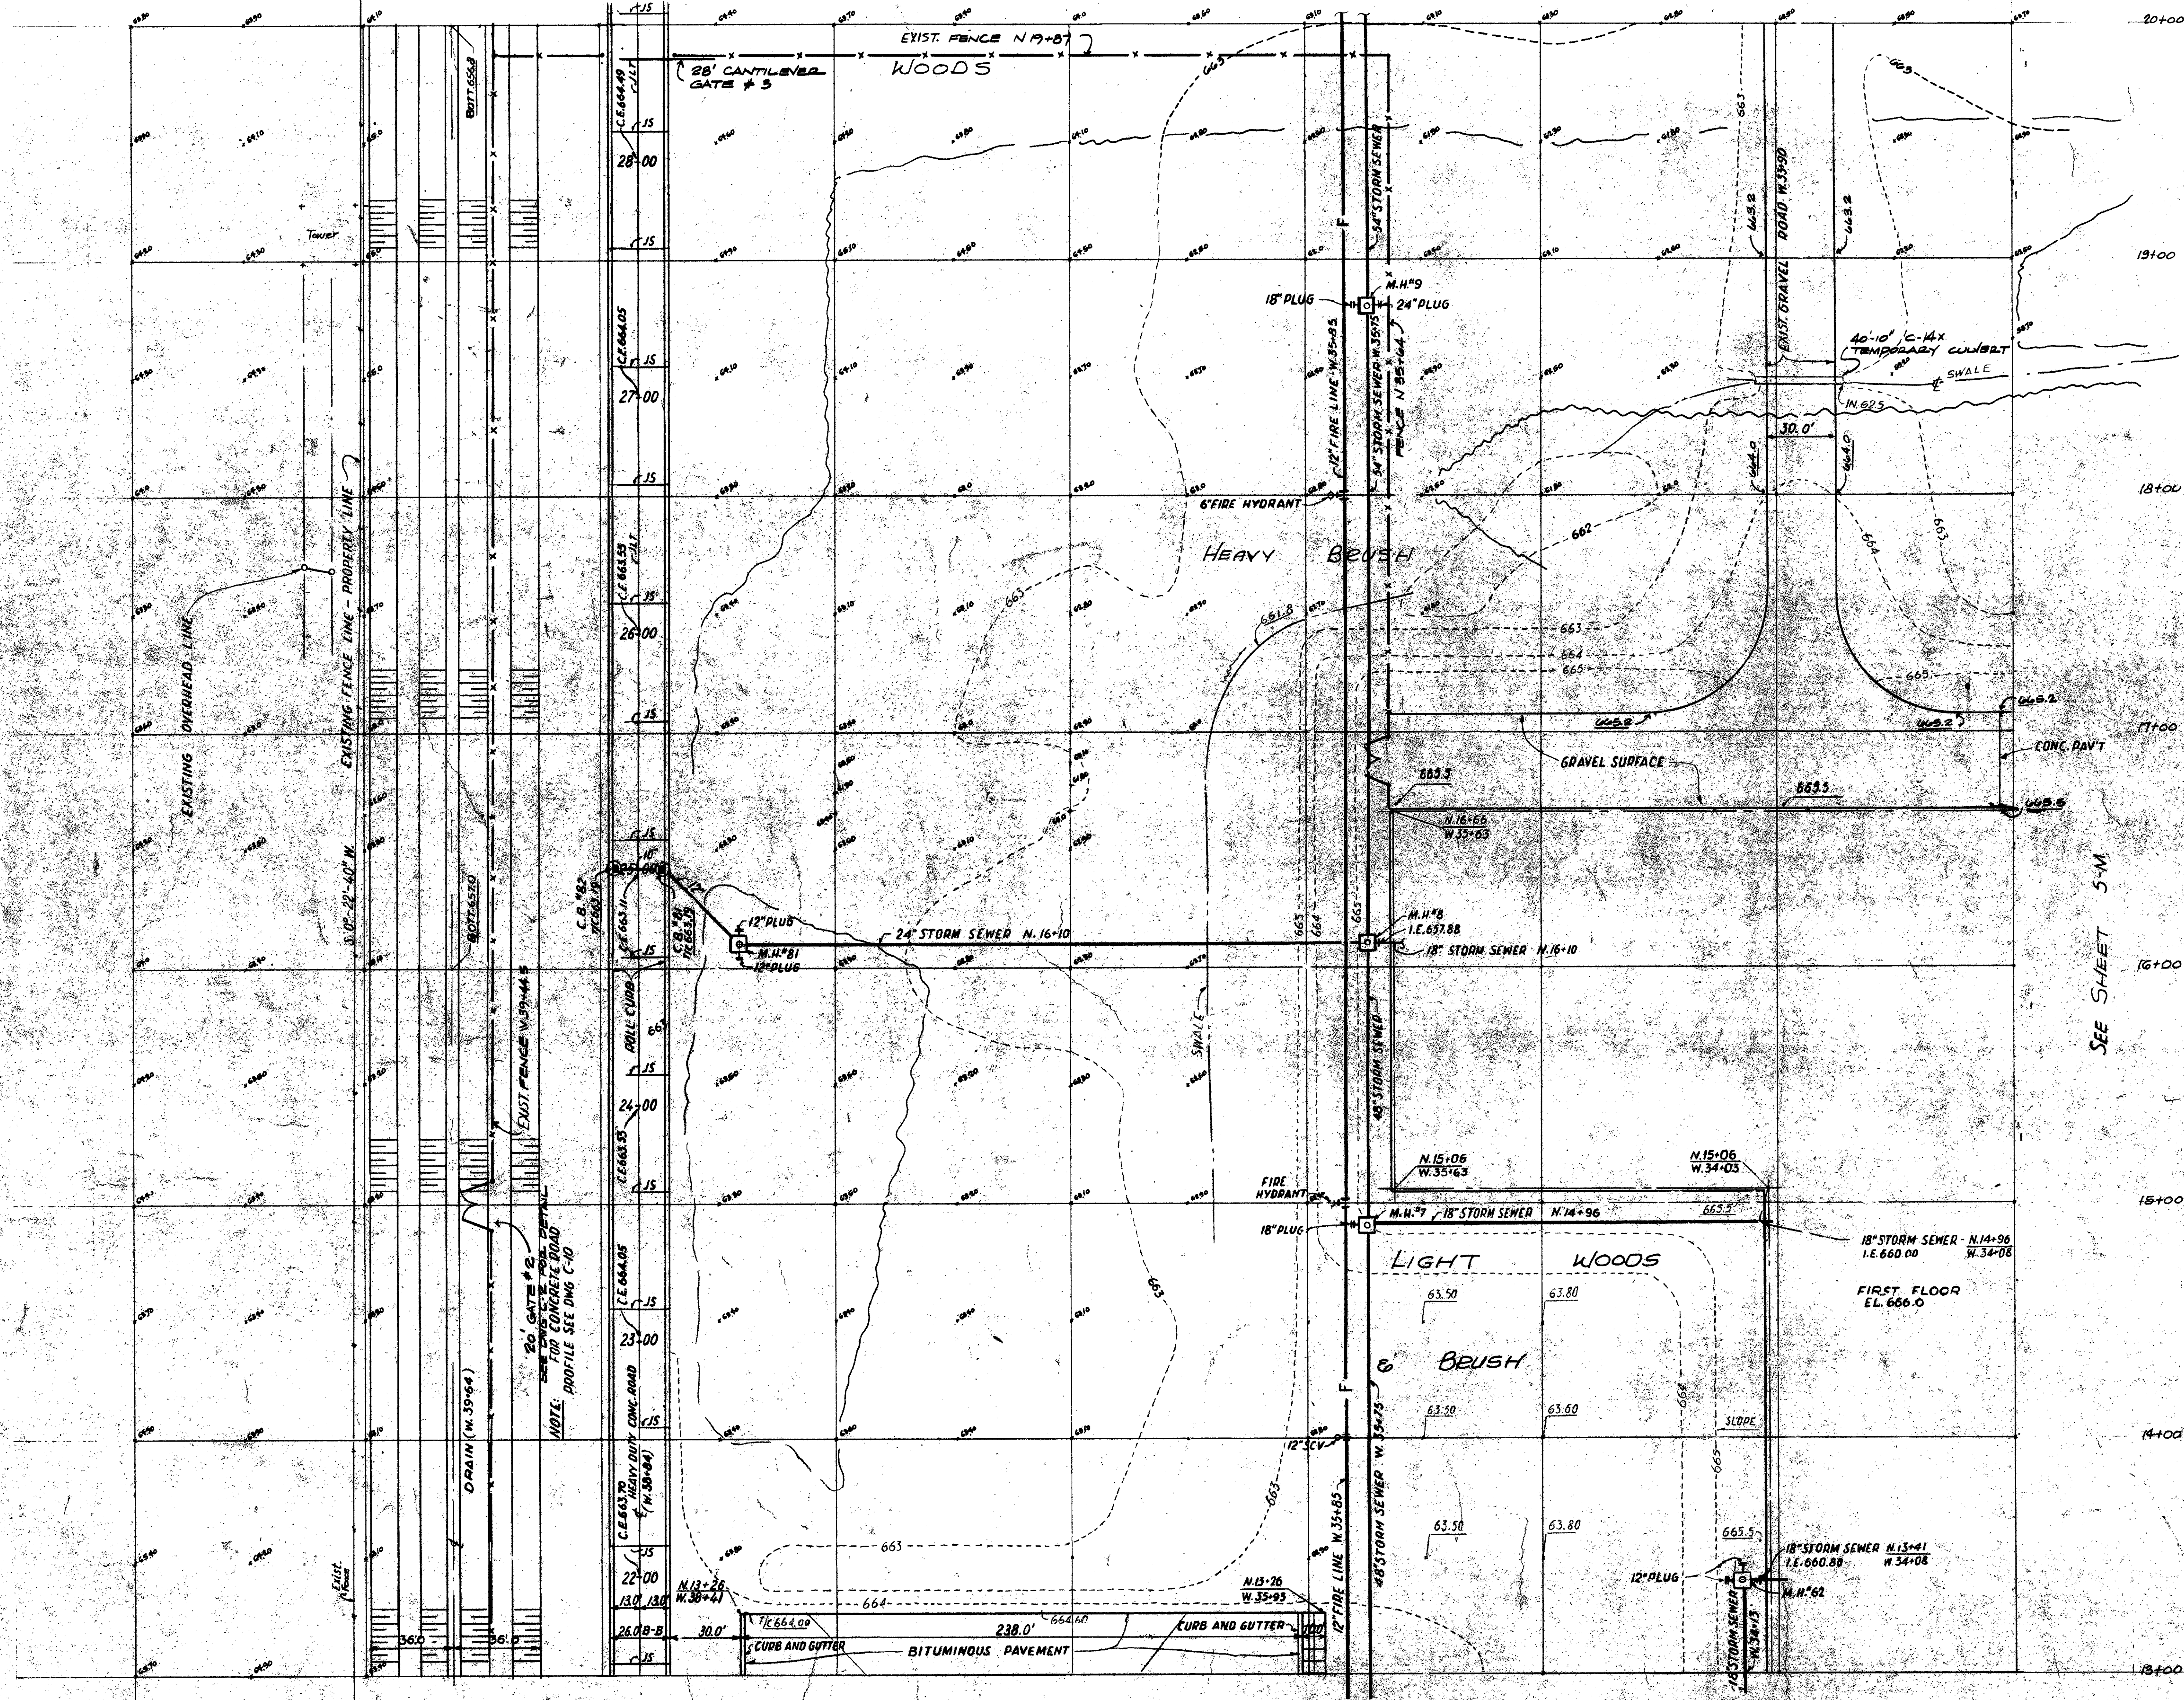

NOTE:
 20' GATE #2
 SEE SHEET 3-M FOR CONCRETE ROAD
 PROFILE SEE DING C-10

SEE SHEET 3-M

REVISIONS				IN CHARGE: GVR HOLNESS			
Date	By	Bull'n.	Date	By	Bull'n.	Date	By
8-29-77	J.M.						

ALBERT KAHN ASSOCIATES, INC.
 ARCHITECTS AND ENGINEERS
 NEW CENTER BUILDING
 DETROIT, MICHIGAN 48203

JOB TITLE: ROMULUS ENGINEERING COMPLEX
 DETROIT DIESEL ALLISON DIVISION
 GENERAL MOTORS CORPORATION
 BENTONVILLE MICHIGAN

JOB NO. 2297

SHEET TITLE: PART SITE PLAN - MECHANICAL SERVICES

SHEET NO. 6-M