
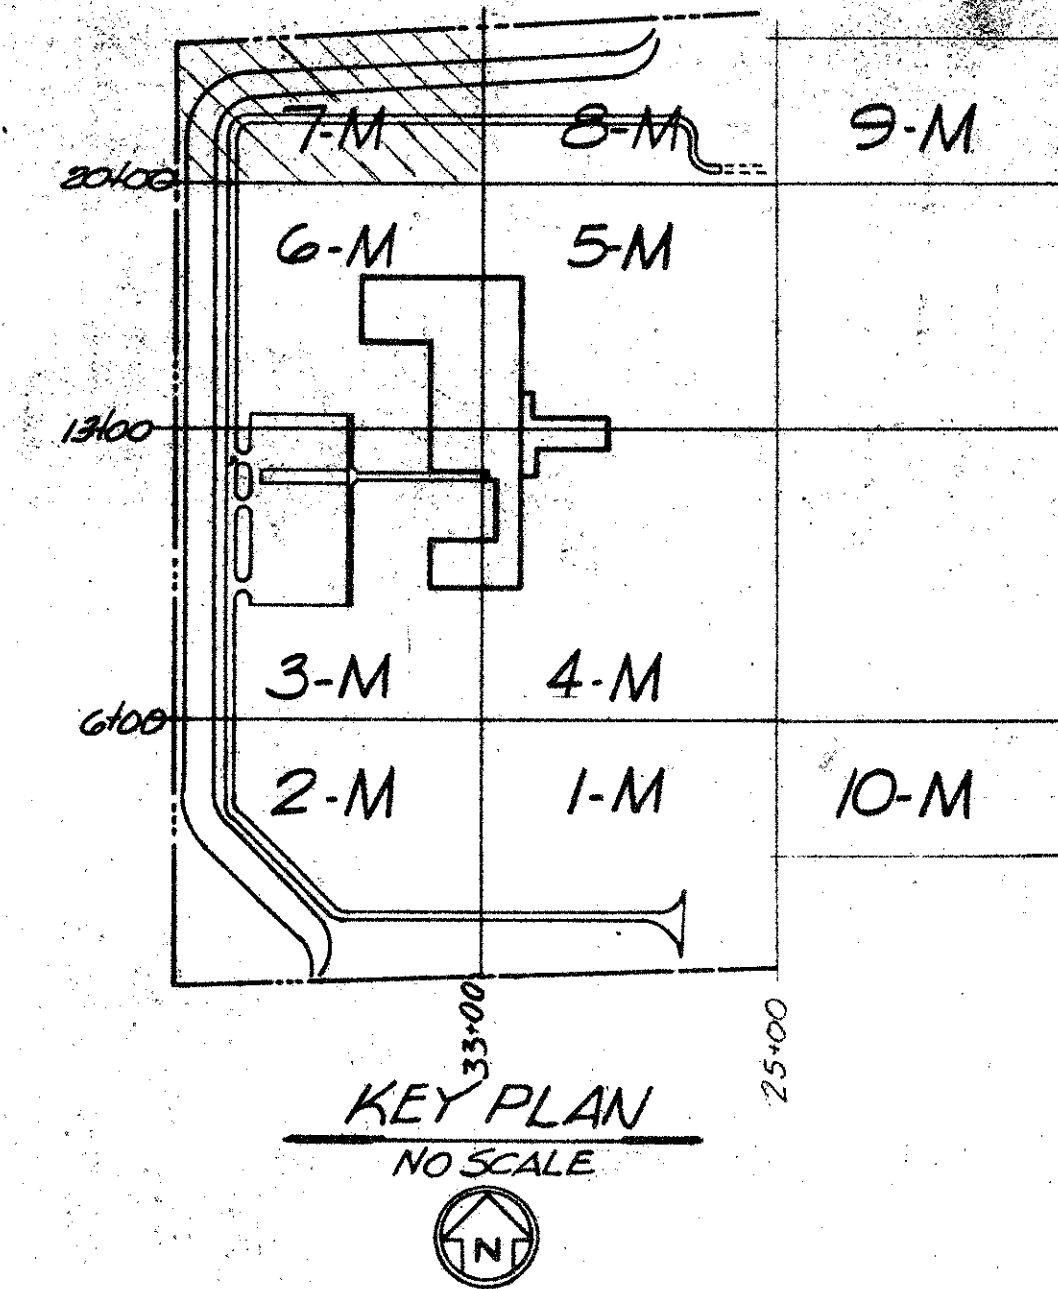
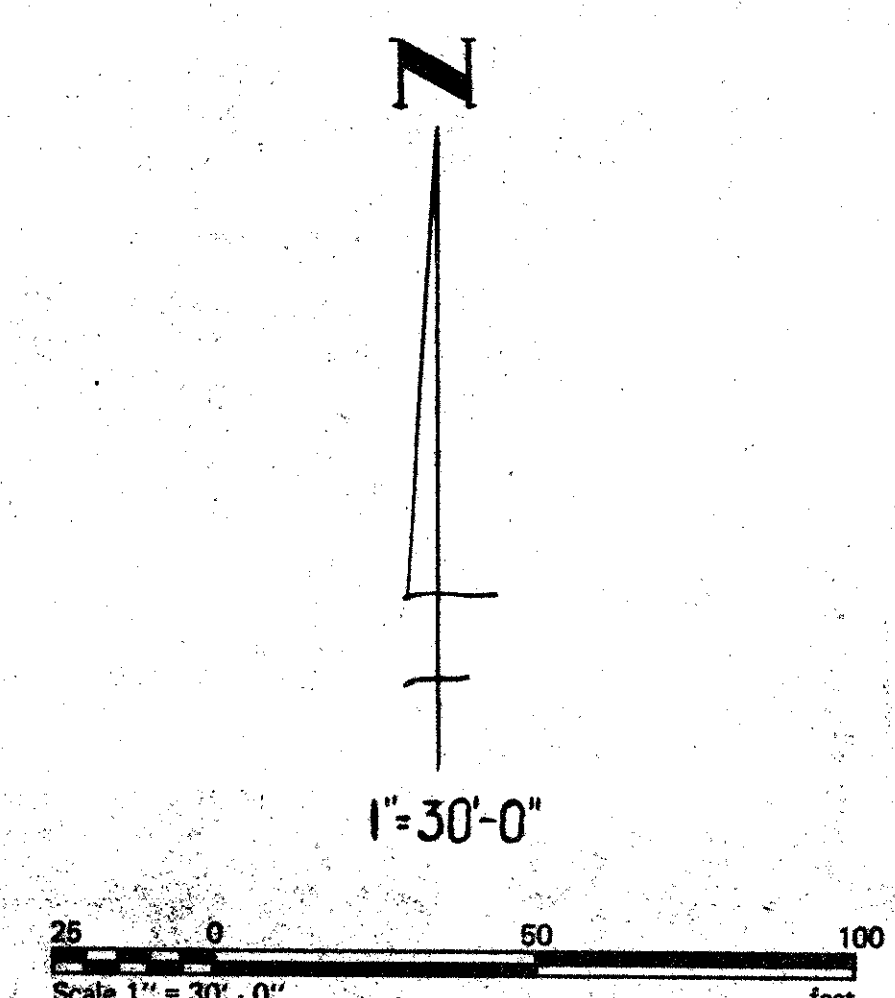


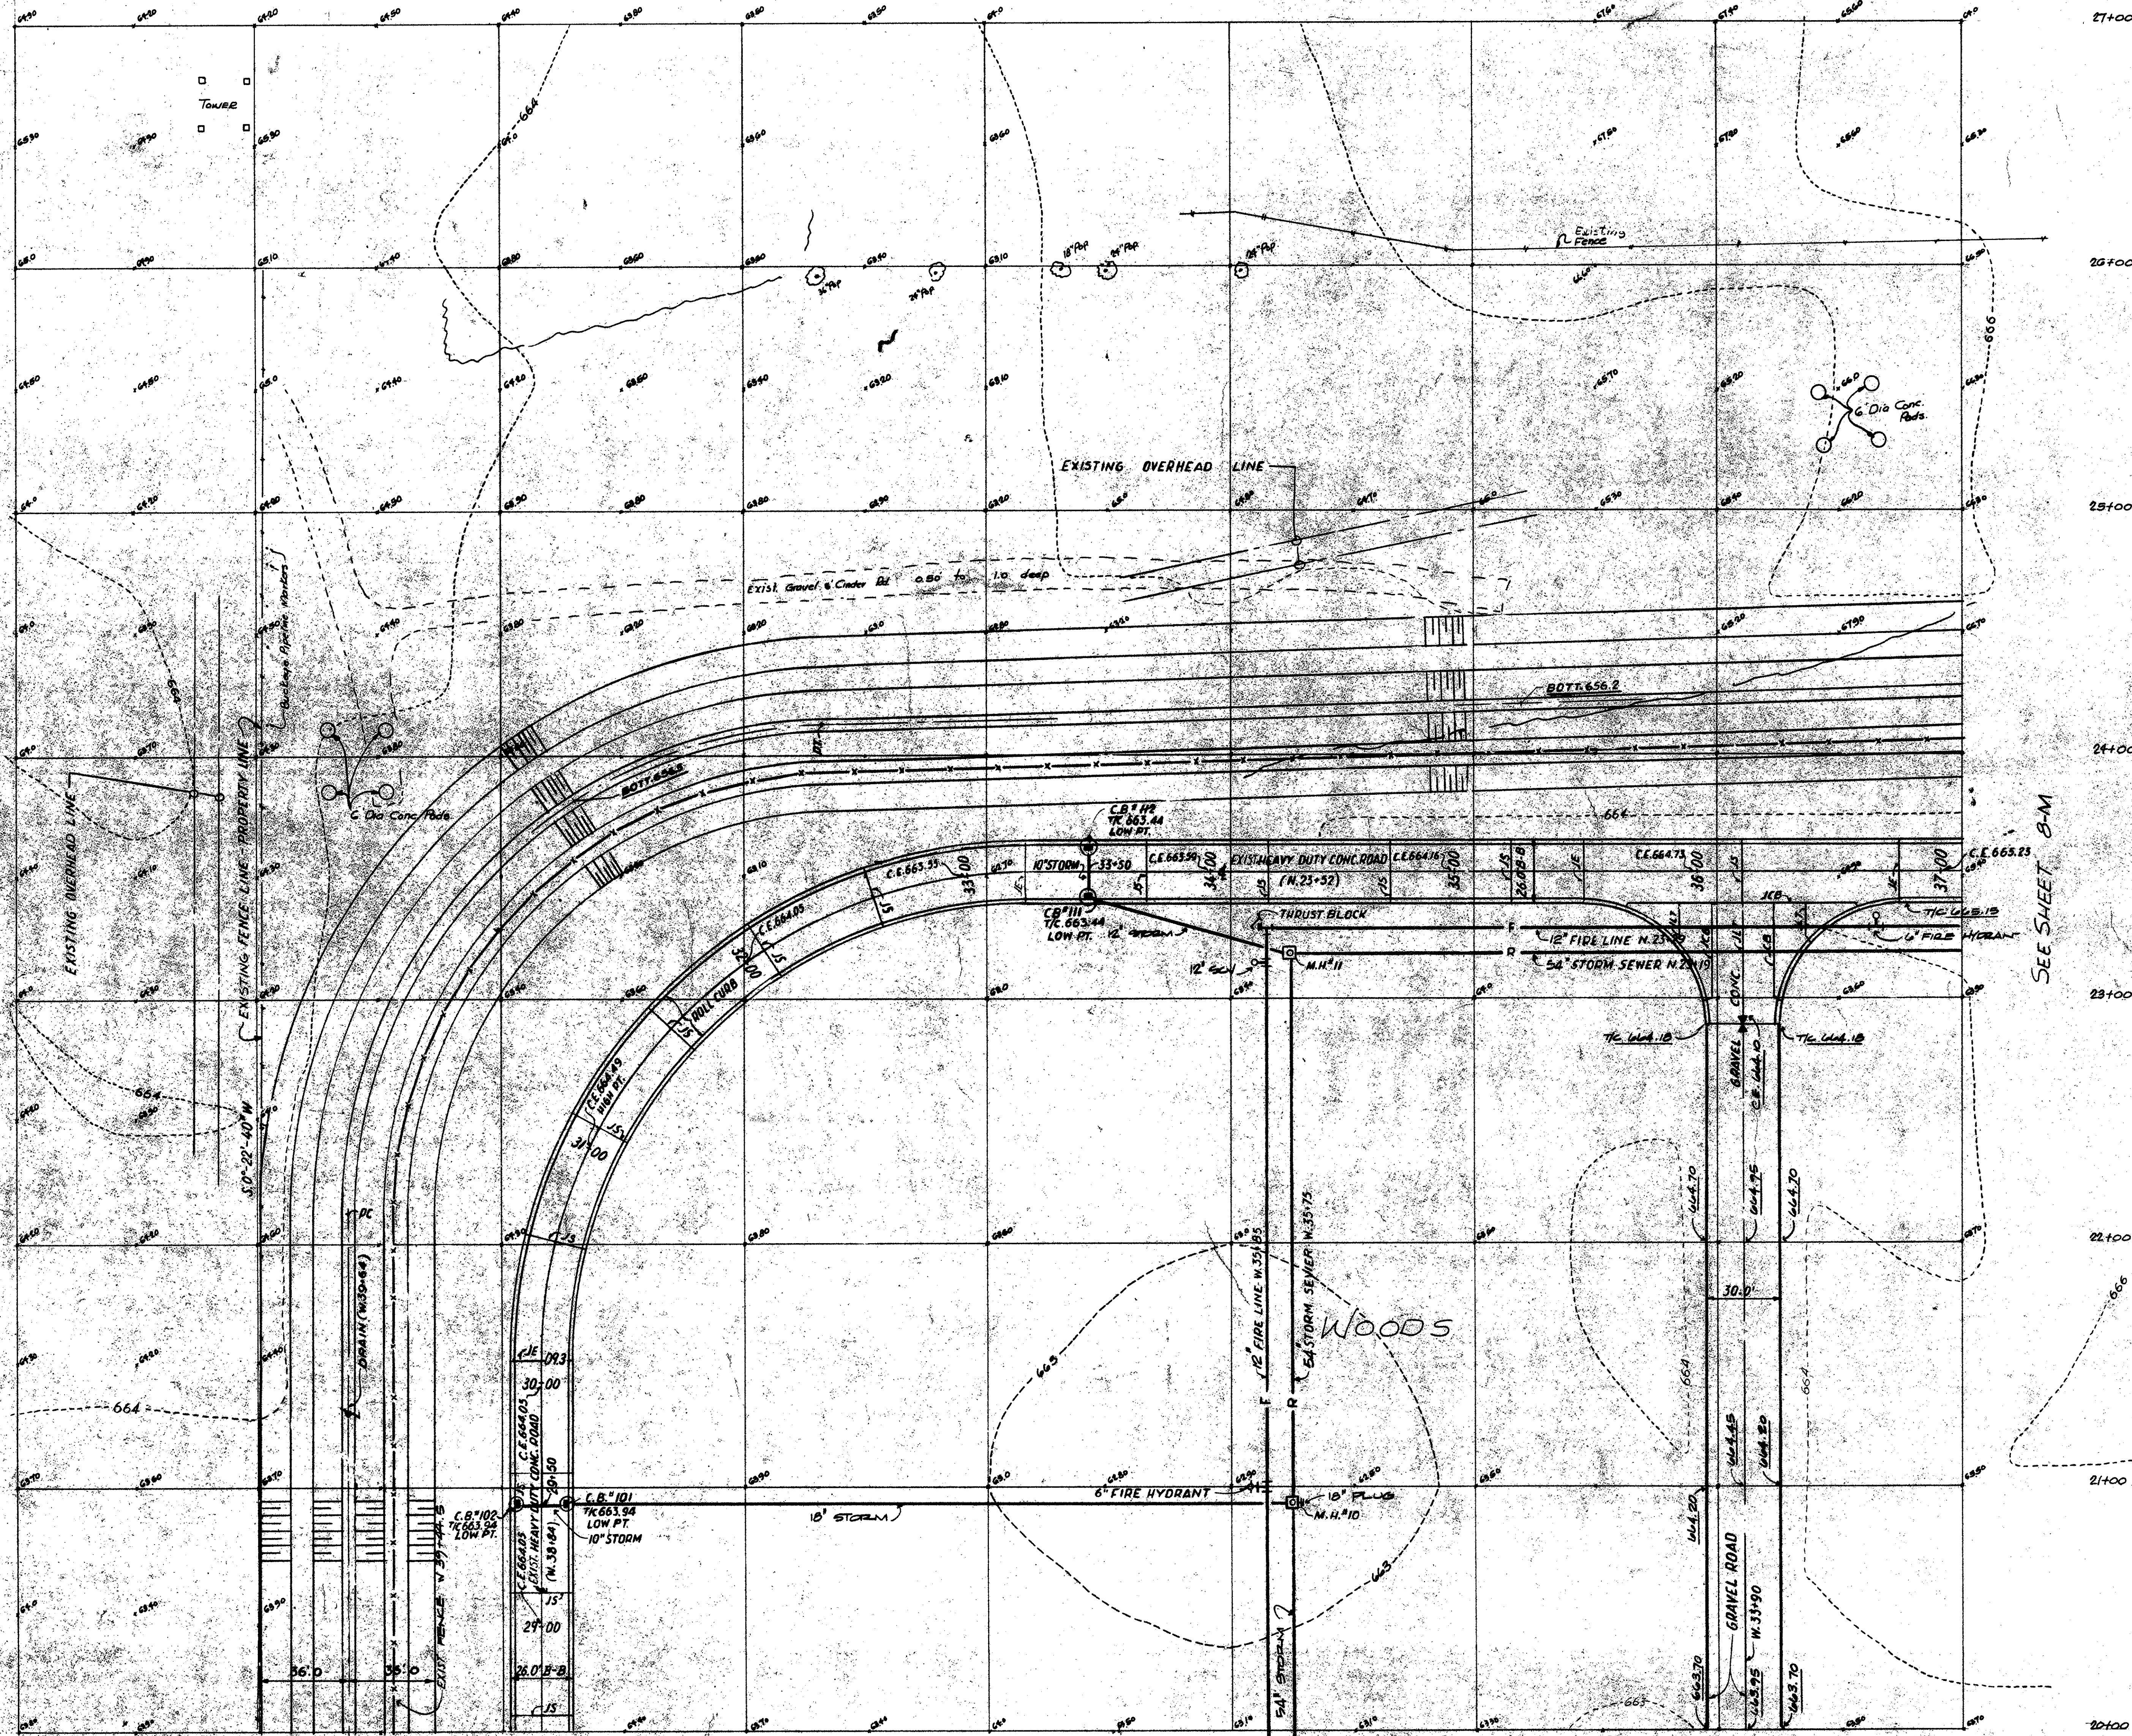

SEE SHEET 6-M

SEE SHEET 8-M

REVISIONS				IN CHARGE: G.V. HOLNESS	
Date	By	Build	Date	By	Build
8-29-79	AS	BULL			
				DESIGN: G.V.H.	
				DRAWN: D.M.	
				CHECKED: J.N.	
				DATE: 9-20-77	APP: J. Knell

ALBERT KAHN ASSOCIATES, INC.
ARCHITECTS AND ENGINEERS
NEW CENTER BUILDING DETROIT, MICHIGAN 48202

JOB TITLE ROMULUS ENGINEERING COMPLEX DETROIT DIESEL ALLISON DIVISION GENERAL MOTORS CORPORATION ROMULUS MICHIGAN		JOB NO. 2297
SHEET TITLE PART SITE PLAN - MECHANICAL SERVICES		SHEET NO. 7-M