
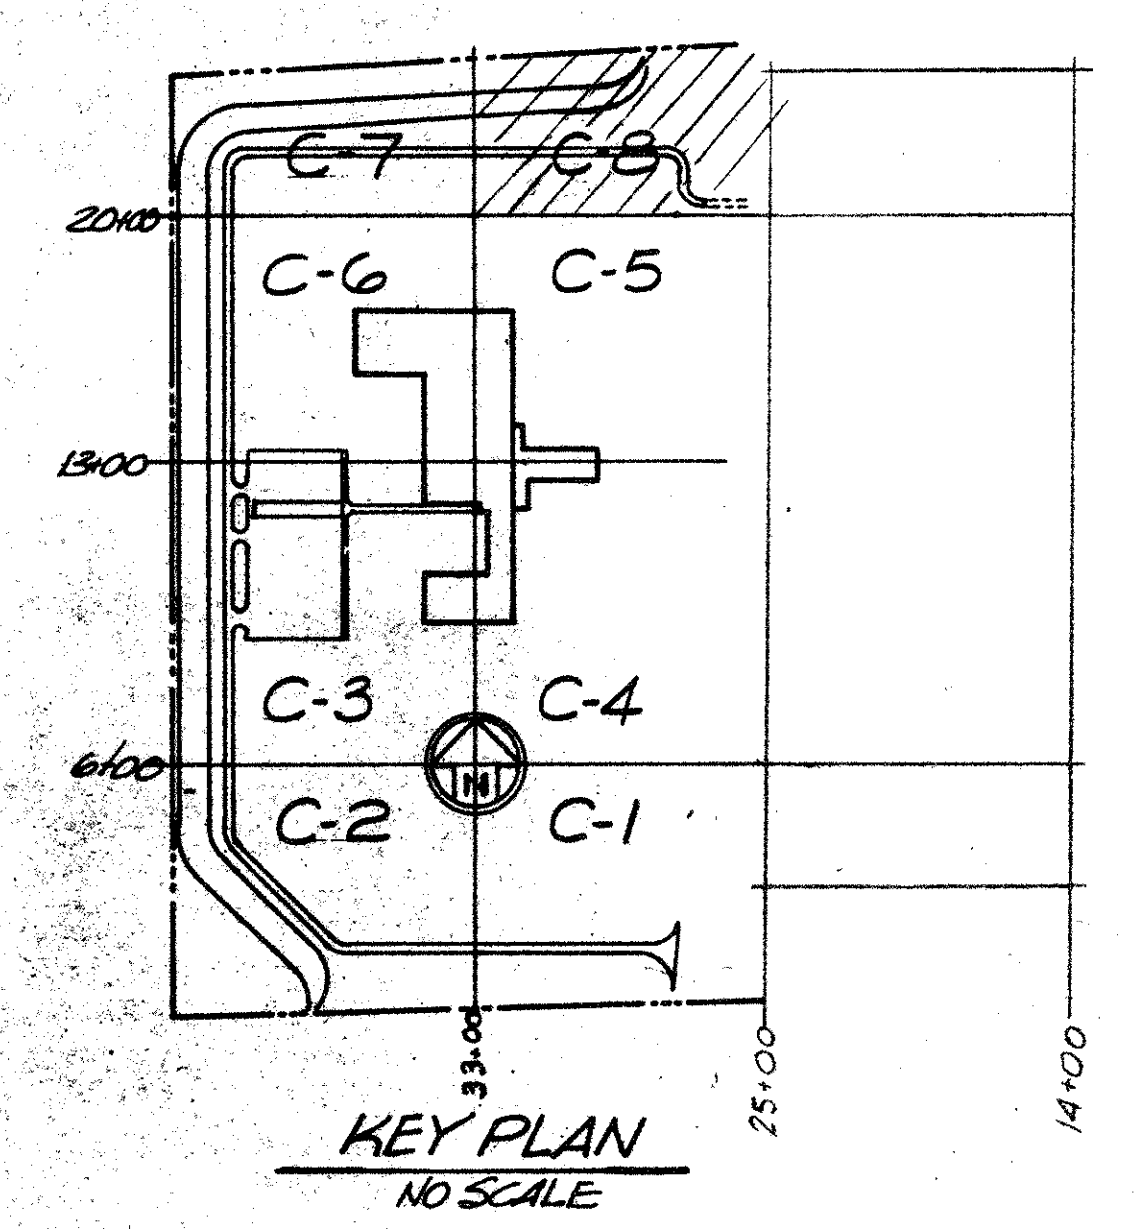
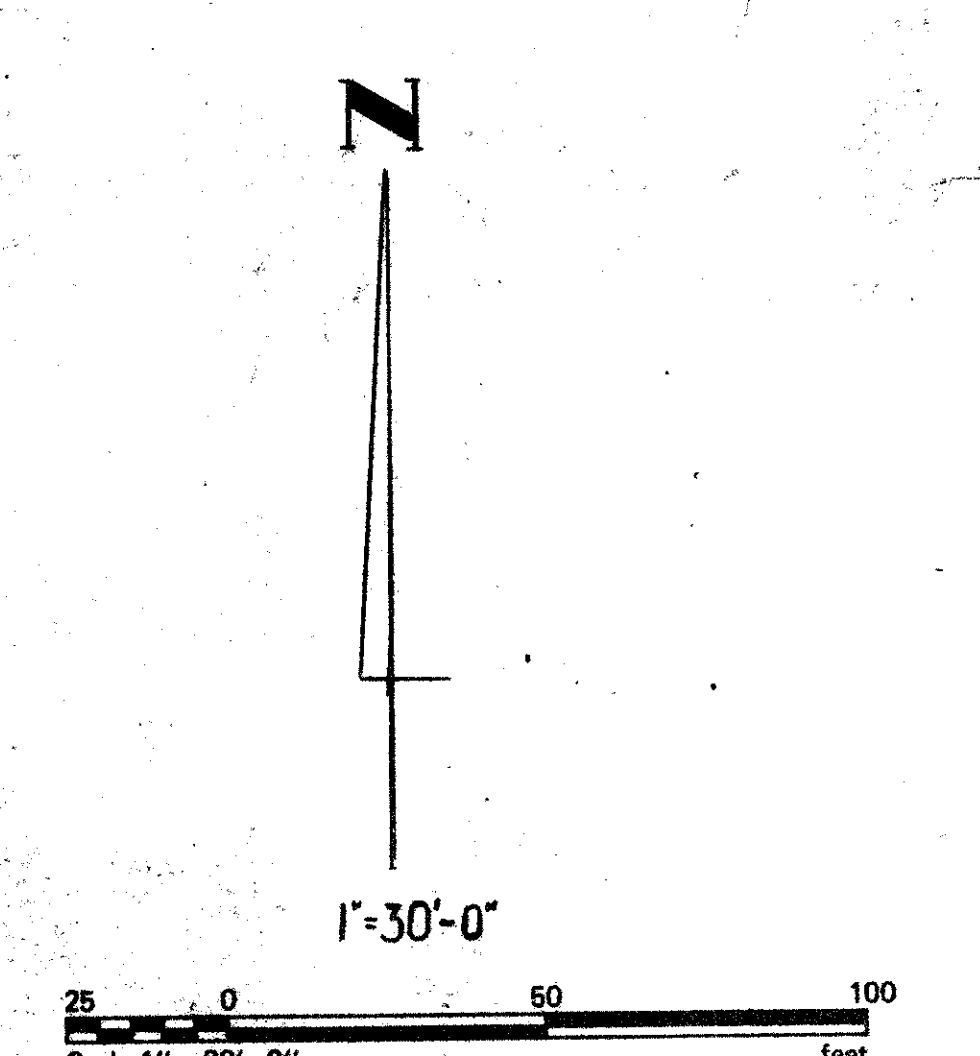


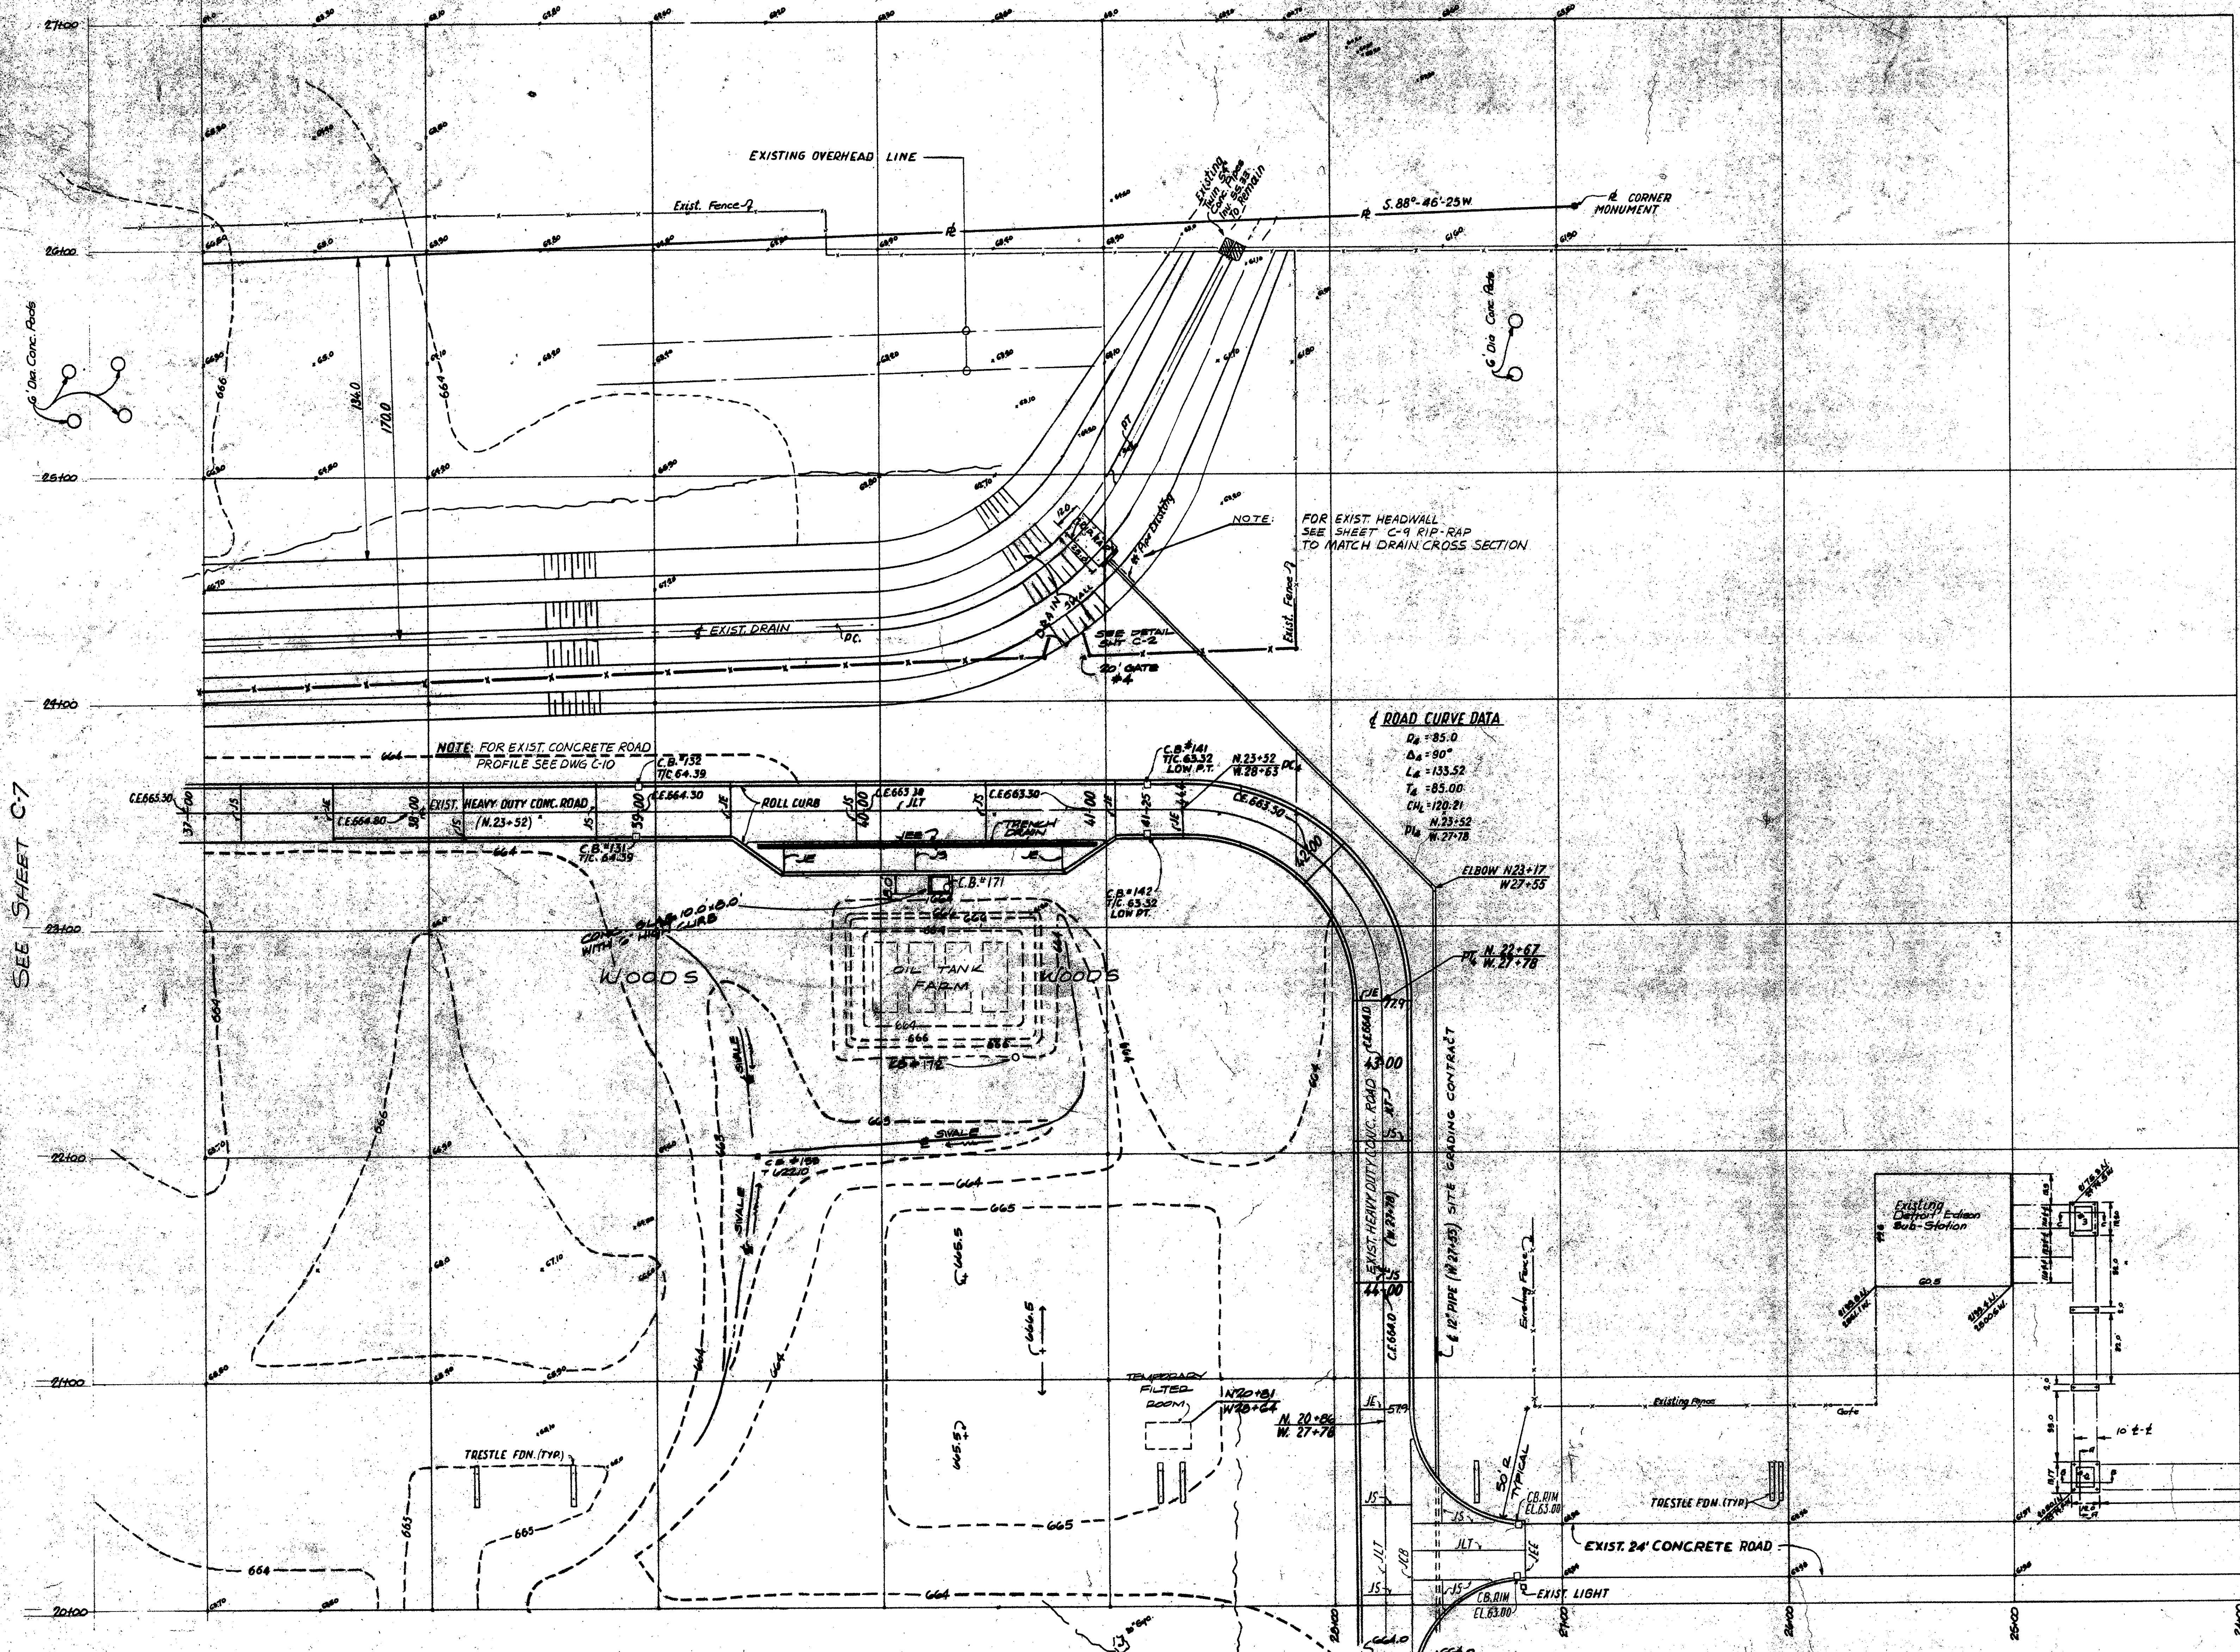

SEE SHEET C-7

SEE SHEET C-5

REVISIONS			
Done By	By	Done By	By
DESIGN: Z.G.			
DRAWN: D.M.			
CHECKED: T.C. HALLIDAY			
DATE: 7-20-77			

IN CHARGE: Z. GUBERNICH
 DESIGN: Z.G.
 DRAWN: D.M.
 CHECKED: T.C. HALLIDAY
 DATE: 7-20-77

ALBERT KAHN ASSOCIATES, INC.
 ARCHITECTS AND ENGINEERS
 NEW CENTRA BUILDING DETROIT, MICHIGAN 48202

JOB TITLE ROMULUS ENGINEERING COMPLEX
 DETROIT DIESEL ALLISON DIVISION
 GENERAL MOTORS CORPORATION
 ROMULUS MICHIGAN

JOB NO. 2297
SHEET NO. C-8

PART SITE PLAN - GENERAL CONTRACT GRADING