
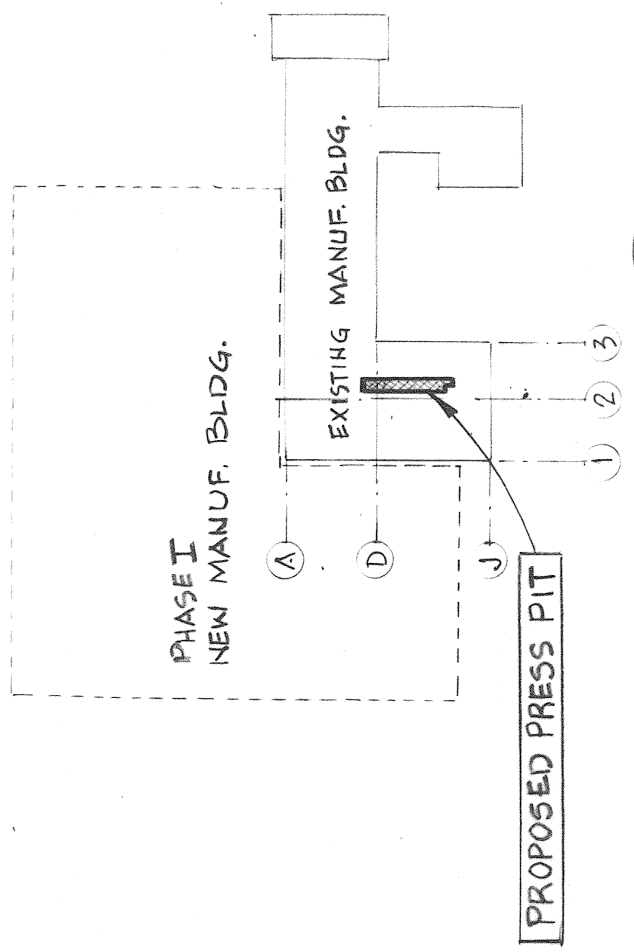


MATERIAL SCHEDULE			REMARKS
MARK	SUPE	MATERIAL	
B1	I	W 10-35	
B2	I	W 21-62	
B3	I	W 21-44	
B4	C	C 10-15.3	TYPE PER CON. TMS. C. SEE ARCH. DWGS.

INDICATES STEEL GRATING
INDICATES 3/4" LAMINATED WOOD FLOORING
PRESS PIT FRAMING PLAN
1/4"=1'-0"

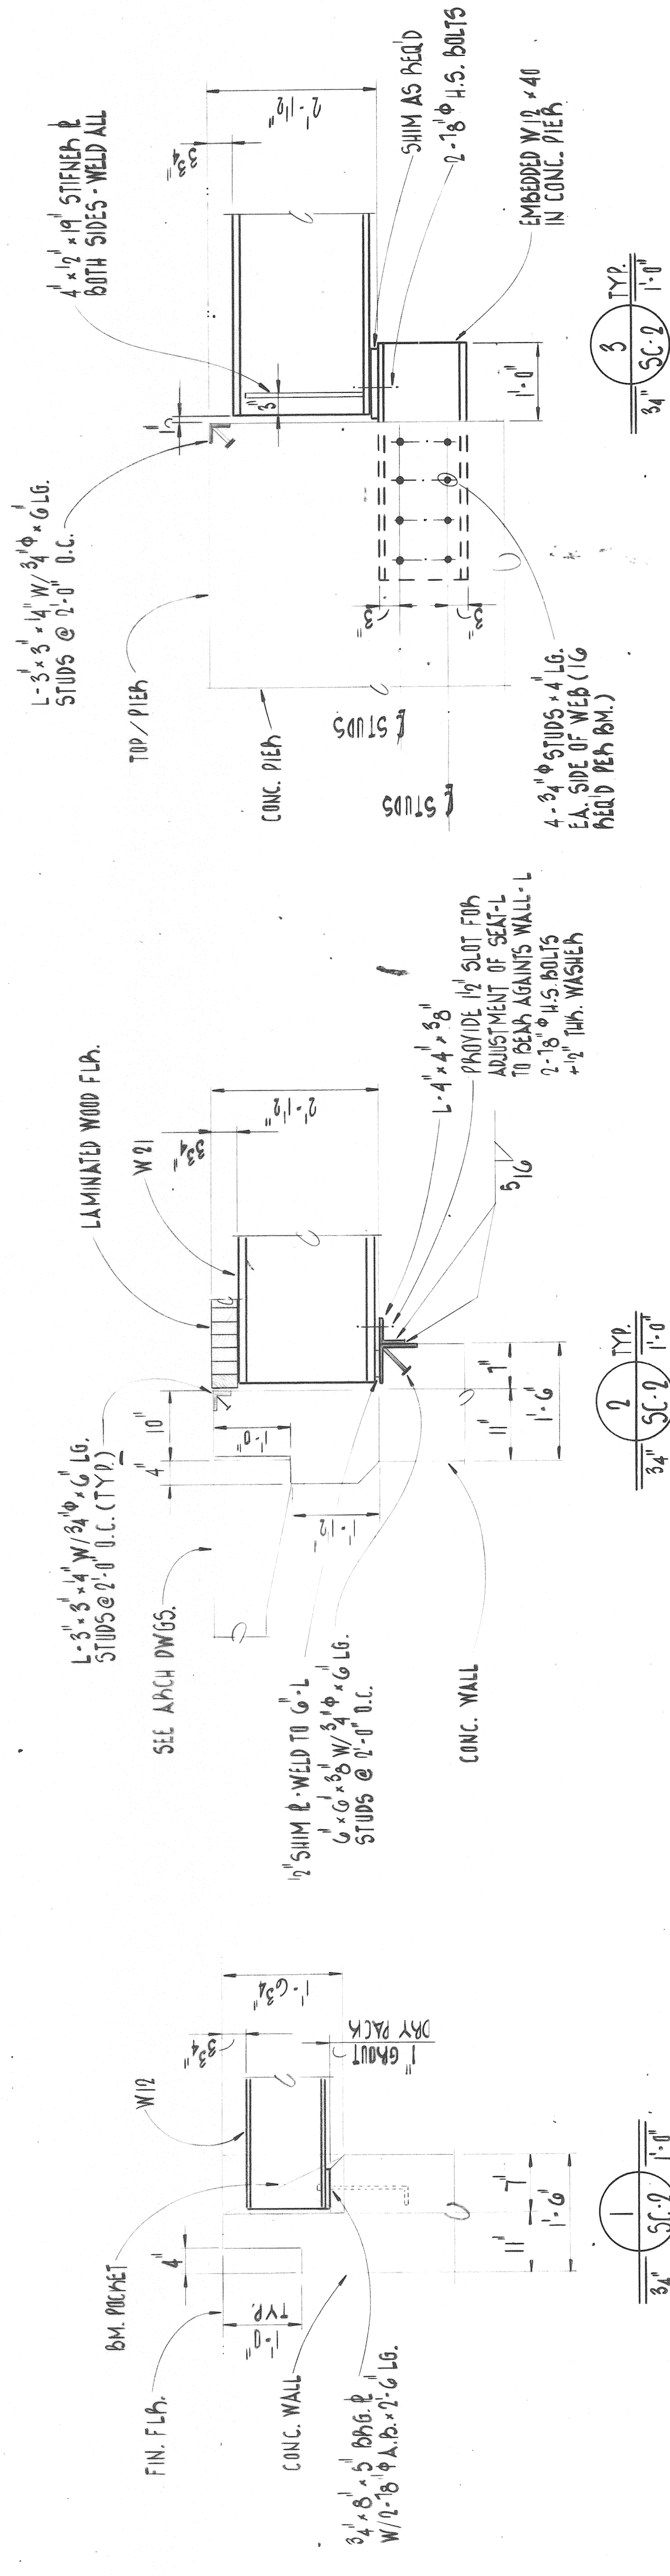

KEY PLAN
SCALE: 1"=200'-0"

OWNERS IDENTIFICATION		PROJECT NUMBER	
DATE		4909	SC-2
DRAWN BY	S. J. WARDING	JOB NO.	00000000
CHECKED BY	H. ALSTIC		
DATE			

MANUFACTURING BUILDING MODIFICATIONS
FOR
DELCO MORaine DIVISION
GENERAL MOTORS CORPORATION
FREDERICKSBURG VIRGINIA
PROJECT TITLE

Plant Engineering & Construction

CONTRACT SIGNATURES		CERTIFIED BY	
FOR THE OWNER			
FOR THE CONTRACTOR			

REVISIONS		APPROVAL	
NO.	DATE	BY	APPROVAL
1	10-10-1988	R. L. L. L.	
2	10-10-1988	R. L. L. L.	
