


DOOR ELEVATIONS

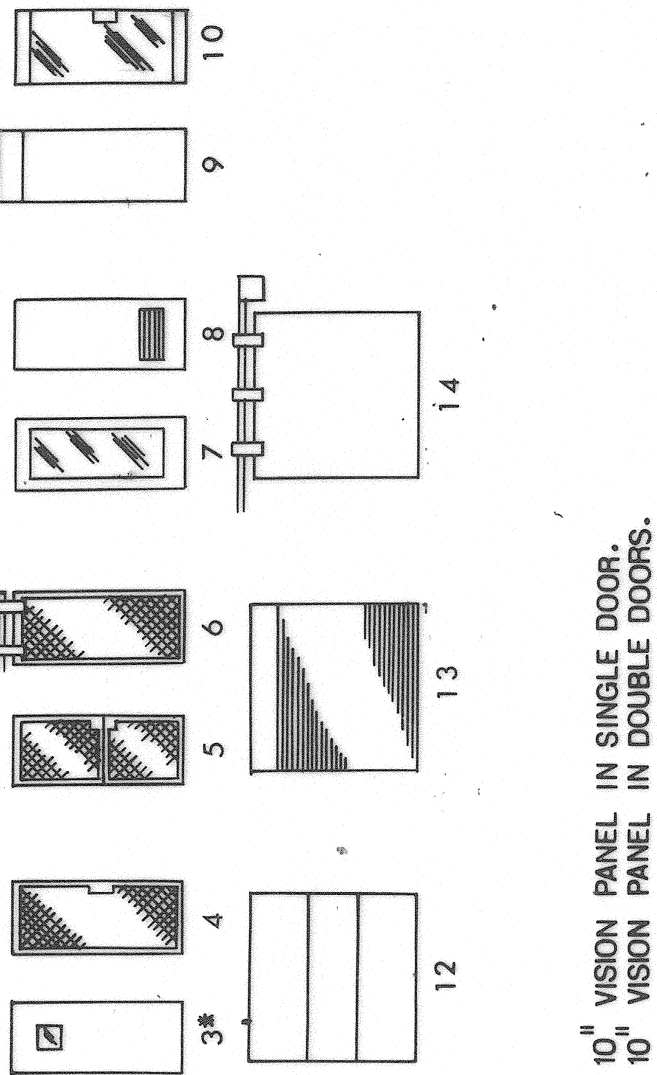

NOTES: *USE 10" X 10" VISION PANEL IN SINGLE DOOR.
USE 5" X 10" VISION PANEL IN DOUBLE DOORS.


FINISH SCHEDULE

ROOM IDENTIFICATION	FINISH	REMARKS
ROOM NUMBER	FLOOR TYPE	WALL TYPE
ROOM NUMBER	CEILING TYPE	CEILING HEIGHT

DOOR SCHEDULE

LOCATION	DOOR ELEVATION	DOOR TYPE	DOOR MATERIAL	FRAME BY	REMARKS	DETAIL SHEET	DETAIL NUMBERS	HARDWARE SET	THRESHOLD	FIRE RATING (IN HOURS)	LINTEL MARK
1. COL A1 (EXISTING)	13	6	1. HOLLOW METAL	1. HOLLOW METAL	1. HOLLOW METAL	1. HOLLOW METAL	1. HOLLOW METAL	1. HOLLOW METAL	1. HOLLOW METAL	1. HOLLOW METAL	1. HOLLOW METAL
2. COL J1 (EXISTING)	13	6	1. HOLLOW METAL	1. HOLLOW METAL	1. HOLLOW METAL	1. HOLLOW METAL	1. HOLLOW METAL	1. HOLLOW METAL	1. HOLLOW METAL	1. HOLLOW METAL	1. HOLLOW METAL
3. COL U3	11	1	1. HOLLOW METAL	1. HOLLOW METAL	1. HOLLOW METAL	1. HOLLOW METAL	1. HOLLOW METAL	1. HOLLOW METAL	1. HOLLOW METAL	1. HOLLOW METAL	1. HOLLOW METAL
4. COL U3	11	1	1. HOLLOW METAL	1. HOLLOW METAL	1. HOLLOW METAL	1. HOLLOW METAL	1. HOLLOW METAL	1. HOLLOW METAL	1. HOLLOW METAL	1. HOLLOW METAL	1. HOLLOW METAL
5. COL U3	11	1	1. HOLLOW METAL	1. HOLLOW METAL	1. HOLLOW METAL	1. HOLLOW METAL	1. HOLLOW METAL	1. HOLLOW METAL	1. HOLLOW METAL	1. HOLLOW METAL	1. HOLLOW METAL
6. COL U3	11	1	1. HOLLOW METAL	1. HOLLOW METAL	1. HOLLOW METAL	1. HOLLOW METAL	1. HOLLOW METAL	1. HOLLOW METAL	1. HOLLOW METAL	1. HOLLOW METAL	1. HOLLOW METAL
7. COL U3	11	1	1. HOLLOW METAL	1. HOLLOW METAL	1. HOLLOW METAL	1. HOLLOW METAL	1. HOLLOW METAL	1. HOLLOW METAL	1. HOLLOW METAL	1. HOLLOW METAL	1. HOLLOW METAL
8. COL U3	11	1	1. HOLLOW METAL	1. HOLLOW METAL	1. HOLLOW METAL	1. HOLLOW METAL	1. HOLLOW METAL	1. HOLLOW METAL	1. HOLLOW METAL	1. HOLLOW METAL	1. HOLLOW METAL
9. COL U3	11	1	1. HOLLOW METAL	1. HOLLOW METAL	1. HOLLOW METAL	1. HOLLOW METAL	1. HOLLOW METAL	1. HOLLOW METAL	1. HOLLOW METAL	1. HOLLOW METAL	1. HOLLOW METAL
10. COL U3	11	1	1. HOLLOW METAL	1. HOLLOW METAL	1. HOLLOW METAL	1. HOLLOW METAL	1. HOLLOW METAL	1. HOLLOW METAL	1. HOLLOW METAL	1. HOLLOW METAL	1. HOLLOW METAL

* SEE HOLLOW METAL DOOR SPECS.

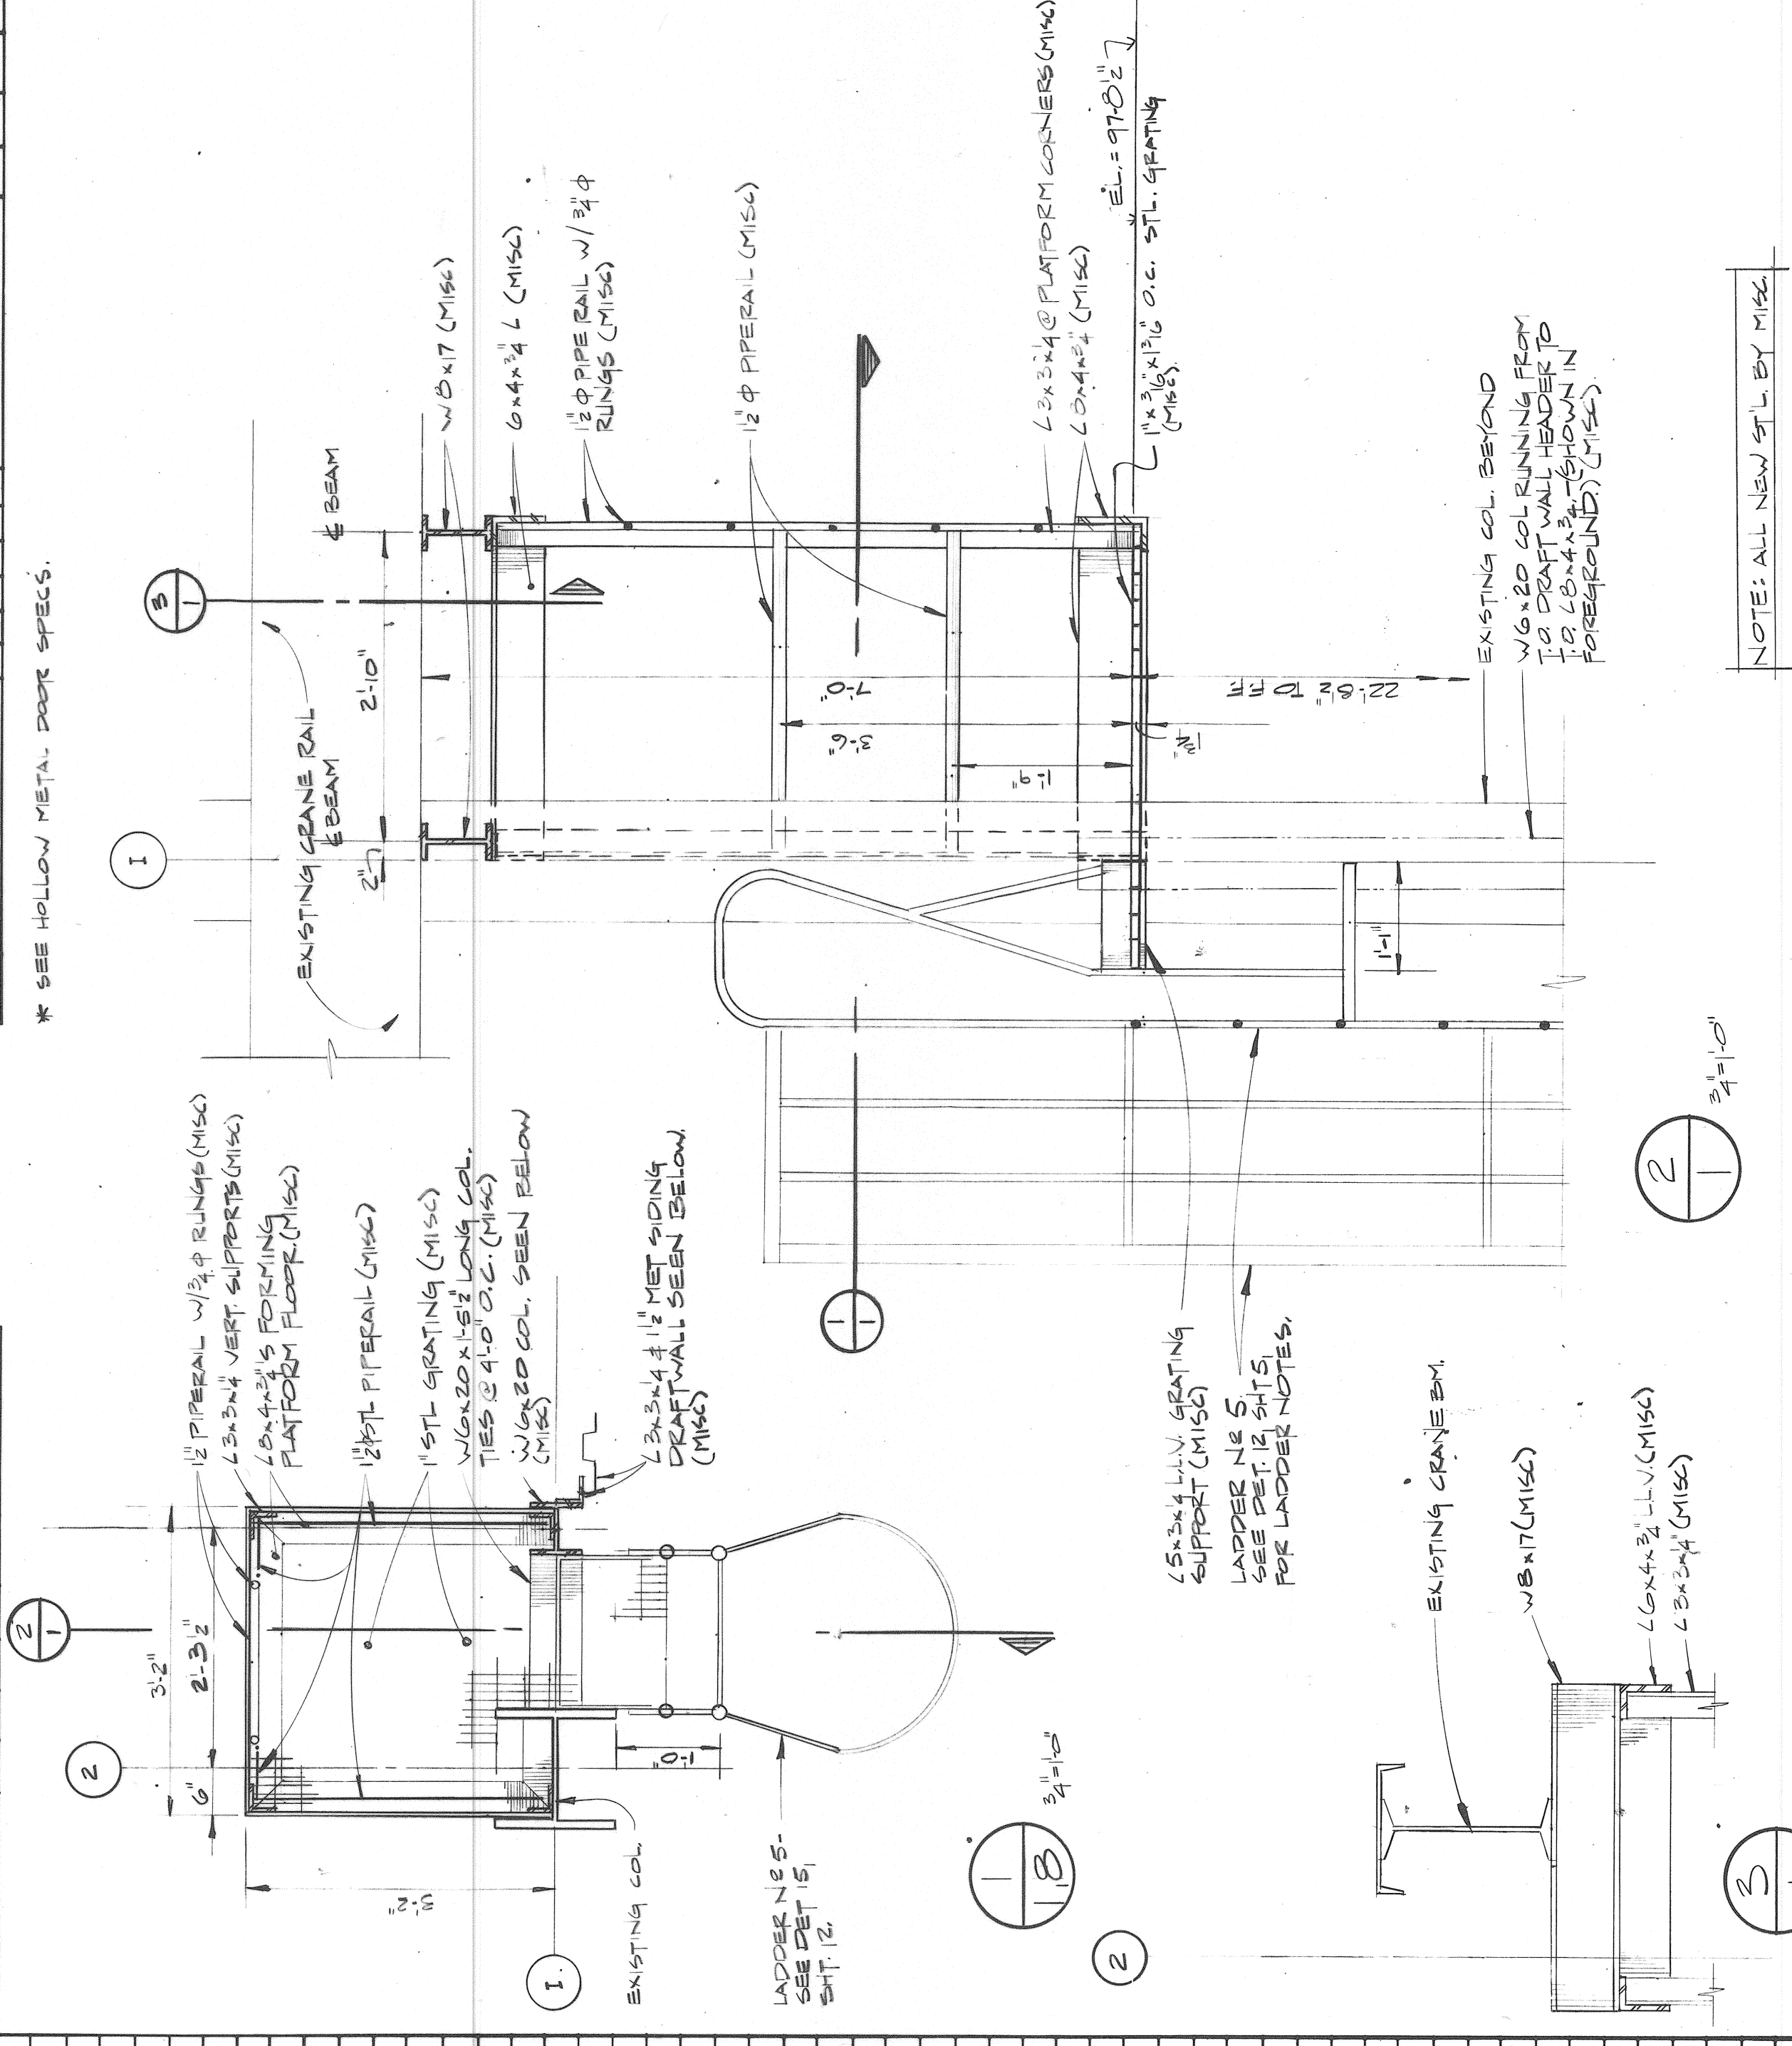

NOTES: ALL NEW 9" L BY 11" H.

INDEX

SHEET NUMBER	SHEET TITLE
1	SITE PLAN
2	SOIL BORING LOGS
3	COLOR SCHEDULE
4	INDEX DOOR SCHEDULE KEY PLAN & CRANE PLATFORM
5	EXISTING MFR BLDG - FIRST FLOOR PLAN
6	EXISTING MFR BLDG - ROOF PLAN
7	EXISTING MFR BLDG - ELEVATIONS & BLDG SECTIONS
8	MISC. DETAILS
9	NEW SWITCH HOUSE
10	HEATER PLATFORM & DRAFT CURTAIN PLANS & DETAILS
11	POWER PLANT DETAILS
12	SWITCH HOUSE & MEZZANINE NEZZ. AT EL. 9' 11" & 9' 12"
13	PRECAST CONCRETE TUNNEL FOUNDATION PLAN
14	SECTIONS & DETAILS
15	MFR FLOOR PLAN - NEW WORK & DEMOLITION
16	HEATING & VENTILATION P.L. PLAN - RENOVATION
17	SWITCH HOUSE & MEZZANINE PLANT DETAILS
18	DOOR HEATER - PLAN & DETAILS
19	ROOF PLAN
20	UNDERGROUND PIPING FLOOR PLAN
21	INDEX SCHEDULES SYMBOLS & MOTOR CONTROLS
22	SITE PLAN - HIGH VOLTAGE DISTRIBUTION
23	DEMOLITION & TEMPORARY PRIMARY PLANS
24	SUBSTATION - PLAN & DETAILS
25	POWER PLAN
26	LIGHTING PLAN
27	ROOF HOSE HOUSE LIGHTING PLAN
28	PRECAST PT PLANS

PRECAST LINTEL SCHEDULE

NOMINAL LINTEL	MARK	SHAPE	LINTEL SIZE	MAX. SPAN	BARS	BEARING	REMARKS
C-1	1	1	4" x 8"	9'-0"	1-#4	8"	
C-2	2	2	6" x 8"	8'-0"	2-#3	8"	
C-3	3	3	6" x 8"	10'-0"	2-#4	8"	
C-4	4	4	8" x 8"	9'-0"	2-#4	8"	
C-5	5	5	8" x 8"	10'-0"	2-#5	8"	
C-6	6	6	12" x 8"	9'-0"	3-#4	8"	
C-7	7	7	12" x 8"	10'-0"	3-#5	8"	

NOTES:

ELEVATION TYPICAL MASONRY DOOR OPENING

STEEL LINTEL SCHEDULE	WALL THICK	SPAN	MARK/SHAPE	MATERIAL	BEAR ELEV
1	4"	4'-0"	S-1	1. L 3" x 3" x 1/4"	8"
2	4"	6'-0"	S-2	1. L 3" x 3" x 1/4"	8"
3	4"	8'-0"	S-3	1. L 3" x 3" x 1/4"	8"
4	6"	6'-0"	JL 2-#3 x 2 1/2" x 1/4"	8"	8"
5	6"	8'-0"	JL 2-#3 x 2 1/2" x 1/4"	8"	8"
6	8"	6'-0"	JL 2-#3 x 2 1/2" x 1/4"	8"	8"
7	8"	8'-0"	JL 2-#3 x 2 1/2" x 1/4"	8"	8"
8	8"	10'-0"	JL 2-#3 x 2 1/2" x 1/4"	8"	8"
9	8"	12'-0"	JL 2-#3 x 2 1/2" x 1/4"	8"	8"
10	12"	6'-0"	JLL 3-#3 x 3 1/2" x 1/4"	8"	8"
11	12"	8'-0"	JLL 3-#3 x 3 1/2" x 1/4"	8"	8"
12	12"	10'-0"	JLL 3-#3 x 3 1/2" x 1/4"	8"	8"

NOTES: ALL ANGLES TO BE LONG LEG VERTICAL UNLESS NOTED.

DOOR MATERIAL	NO.	DOOR MATERIAL	NO.	DOOR MATERIAL	NO.
1. HOLLOW METAL	1	1. HOLLOW METAL	1	1. HOLLOW METAL	1
2. STEEL	2	2. STEEL	2	2. STEEL	2
3. ALUMINUM	3	3. ALUMINUM	3	3. ALUMINUM	3
4. METAL PARTITION	4	4. METAL PARTITION	4	4. METAL PARTITION	4
5. WIRE SCREEN	5	5. WIRE SCREEN	5	5. WIRE SCREEN	5
6. WOOD	6	6. WOOD	6	6. WOOD	6
7. PLASTIC LAMINATE	7	7. PLASTIC LAMINATE	7	7. PLASTIC LAMINATE	7
8. TEMPERED GLASS	8	8. TEMPERED GLASS	8	8. TEMPERED GLASS	8
9. METAL PARTITION	9	9. METAL PARTITION	9	9. METAL PARTITION	9
10. WIRE SCREEN	10	10. WIRE SCREEN	10	10. WIRE SCREEN	10
11. HOLLOW METAL	11	11. HOLLOW METAL	11	11. HOLLOW METAL	11
12. STEEL	12	12. STEEL	12	12. STEEL	12
13. ALUMINUM	13	13. ALUMINUM	13	13. ALUMINUM	13
14. METAL PARTITION	14	14. METAL PARTITION	14	14. METAL PARTITION	14
15. WIRE SCREEN	15	15. WIRE SCREEN	15	15. WIRE SCREEN	15
16. WOOD	16	16. WOOD	16	16. WOOD	16
17. PLASTIC LAMINATE	17	17. PLASTIC LAMINATE	17	17. PLASTIC LAMINATE	17
18. TEMPERED GLASS	18	18. TEMPERED GLASS	18	18. TEMPERED GLASS	18
19. METAL PARTITION	19	19. METAL PARTITION	19	19. METAL PARTITION	19
20. WIRE SCREEN	20	20. WIRE SCREEN	20	20. WIRE SCREEN	20
21. HOLLOW METAL	21	21. HOLLOW METAL	21	21. HOLLOW METAL	21
22. STEEL	22	22. STEEL	22	22. STEEL	22
23. ALUMINUM	23	23. ALUMINUM	23	23. ALUMINUM	23
24. METAL PARTITION	24	24. METAL PARTITION	24	24. METAL PARTITION	24
25. WIRE SCREEN	25	25. WIRE SCREEN	25	25. WIRE SCREEN	25
26. WOOD	26	26. WOOD	26	26. WOOD	26
27. PLASTIC LAMINATE	27	27. PLASTIC LAMINATE	27	27. PLASTIC LAMINATE	27
28. TEMPERED GLASS	28	28. TEMPERED GLASS	28	28. TEMPERED GLASS	28
29. METAL PARTITION	29	29. METAL PARTITION	29	29. METAL PARTITION	29
30. WIRE SCREEN	30	30. WIRE SCREEN	30	30. WIRE SCREEN	30
31. HOLLOW METAL	31	31. HOLLOW METAL	31	31. HOLLOW METAL	31
32. STEEL	32	32. STEEL	32	32. STEEL	32
33. ALUMINUM	33	33. ALUMINUM	33	33. ALUMINUM	33
34. METAL PARTITION	34	34. METAL PARTITION	34	34. METAL PARTITION	34
35. WIRE SCREEN	35	35. WIRE SCREEN	35	35. WIRE SCREEN	35
36. WOOD	36	36. WOOD	36	36. WOOD	36
37. PLASTIC LAMINATE	37	37. PLASTIC LAMINATE	37	37. PLASTIC LAMINATE	37
38. TEMPERED GLASS	38	38. TEMPERED GLASS	38	38. TEMPERED GLASS	38
39. METAL PARTITION	39	39. METAL PARTITION	39	39. METAL PARTITION	39
40. WIRE SCREEN	40	40. WIRE SCREEN	40	40. WIRE SCREEN	40
41. HOLLOW METAL	41	41. HOLLOW METAL	41	41. HOLLOW METAL	41
42. STEEL	42	42. STEEL	42	42. STEEL	42
43. ALUMINUM	43	43. ALUMINUM	43	43. ALUMINUM	43
44. METAL PARTITION	44	44. METAL PARTITION	44	44. METAL PARTITION	44
45. WIRE SCREEN	45	45. WIRE SCREEN	45	45. WIRE SCREEN	45
46. WOOD	46	46. WOOD	46	46. WOOD	46
47. PLASTIC LAMINATE	47	47. PLASTIC LAMINATE	47	47. PLASTIC LAMINATE	47
48. TEMPERED GLASS	48	48. TEMPERED GLASS	48	48. TEMPERED GLASS	48
49. METAL PARTITION	49	49. METAL PARTITION	49	49. METAL PARTITION	49
50. WIRE SCREEN	50	50. WIRE SCREEN	50	50. WIRE SCREEN	50
51. HOLLOW METAL	51	51. HOLLOW METAL	51	51. HOLLOW METAL	51
52. STEEL	52	52. STEEL	52	52. STEEL	52
53. ALUMINUM	53	53. ALUMINUM	53	53. ALUMINUM	53
54. METAL PARTITION	54	54. METAL PARTITION	54	54. METAL PARTITION	54
55. WIRE SCREEN	55	55. WIRE SCREEN	55	55. WIRE SCREEN	55
56. WOOD	56	56. WOOD	56	56. WOOD	56
57. PLASTIC LAMINATE	57	57. PLASTIC LAMINATE	57	57. PLASTIC LAMINATE	57
58. TEMPERED GLASS	58	58. TEMPERED GLASS	58	58. TEMPERED GLASS	58
59. METAL PARTITION	59	59. METAL PARTITION	59	59. METAL PARTITION	59
60. WIRE SCREEN	60	60. WIRE SCREEN	60	60. WIRE SCREEN	60
61. HOLLOW METAL	61	61. HOLLOW METAL	61	61. HOLLOW METAL	61
62. STEEL	62	62. STEEL	62	62. STEEL	62
63. ALUMINUM	63	63. ALUMINUM	63	63. ALUMINUM	63
64. METAL PARTITION	64	64. METAL PARTITION	64	64. METAL PARTITION	64
65. WIRE SCREEN	65	65. WIRE SCREEN	65	65. WIRE SCREEN	65
66. WOOD	66	66. WOOD	66	66. WOOD	66
67. PLASTIC LAMINATE	67	67. PLASTIC LAMINATE	67	67. PLASTIC LAMINATE	67
68. TEMPERED GLASS	68	68. TEMPERED GLASS	68	68. TEMPERED GLASS	68
69. METAL PARTITION	69	69. METAL PARTITION	69	69. METAL PARTITION	69
70. WIRE SCREEN	70	70. WIRE SCREEN	70	70. WIRE SCREEN	70
71. HOLLOW METAL	71	71. HOLLOW METAL	71	71. HOLLOW METAL	71
72. STEEL	72	72. STEEL	72	72. STEEL	72
73. ALUMINUM	73	73. ALUMINUM	73	73. ALUMINUM	73
74. METAL PARTITION	74	74. METAL PARTITION	74	74. METAL PARTITION	74
75. WIRE SCREEN	75	75. WIRE SCREEN	75	75. WIRE SCREEN	75
76. WOOD	76	76. WOOD	76	76. WOOD	76
77. PLASTIC LAMINATE	77	77. PLASTIC LAMINATE	77	77. PLASTIC LAMINATE	77
78. TEMPERED GLASS	78	78. TEMPERED GLASS	78	78. TEMPERED GLASS	78
79. METAL PARTITION	79	79. METAL PARTITION	79	79. METAL PARTITION	79
80. WIRE SCREEN	80	80. WIRE SCREEN	80	80. WIRE SCREEN	80
81. HOLLOW METAL	81	81. HOLLOW METAL	81	81. HOLLOW METAL	81
82. STEEL	82	82. STEEL	82	82. STEEL	82
83. ALUMINUM	83	83. ALUMINUM	83	83. ALUMINUM	83
84. METAL PARTITION	84	84. METAL PARTITION	84	84. METAL PARTITION	84
85. WIRE SCREEN	85	85. WIRE SCREEN	85	85. WIRE SCREEN	85
86. WOOD	86	86. WOOD	86	86. WOOD	86
87. PLASTIC LAMINATE	87	87. PLASTIC LAMINATE	87	87. PLASTIC LAMINATE	87
88. TEMPERED GLASS	88	88. TEMPERED GLASS	88	88. TEMPERED GLASS	88
89. METAL PARTITION	89	89. METAL PARTITION	89	89. METAL PARTITION	89
90. WIRE SCREEN	90	90. WIRE SCREEN	90	90. WIRE SCREEN	90
91. HOLLOW METAL	91	91. HOLLOW METAL	91	91. HOLLOW METAL	91
92. STEEL	92	92. STEEL	92	92. STEEL	92
93. ALUMINUM	93	93. ALUMINUM	93	93. ALUMINUM	93
94. METAL PARTITION	94	94. METAL PARTITION	94	94. METAL PARTITION	94
95. WIRE SCREEN	95	95. WIRE SCREEN	95	95. WIRE SCREEN	95
96. WOOD	96	96. WOOD	96	96. WOOD	96
97. PLASTIC LAMINATE	97	97. PLASTIC LAMINATE	97	97. PLASTIC LAMINATE	97
98. TEMPERED GLASS	98	98. TEMPERED GLASS	98	98. TEMPERED GLASS	98
99. METAL PARTITION	99	99. METAL PARTITION	99	99. METAL PARTITION	99
100. WIRE SCREEN	100	100. WIRE SCREEN	100	100. WIRE SCREEN	100
101. HOLLOW METAL	101	101. HOLLOW METAL	101	101. HOLLOW METAL	101
102. STEEL	102	102. STEEL	102	102. STEEL	102
103. ALUMINUM	103	103. ALUMINUM	103	103. ALUMINUM	103
104. METAL PARTITION	104	104. METAL PARTITION	104	104. METAL PARTITION	104
105. WIRE SCREEN	105	105. WIRE SCREEN	105	105. WIRE SCREEN	105
106. WOOD	106	106. WOOD	106	106. WOOD	106
107. PLASTIC LAMINATE	107	107. PLASTIC LAMINATE	107	107. PLASTIC LAMINATE	107
108. TEMPERED GLASS	108	108. TEMPERED GLASS	108	108. TEMPERED GLASS	108
109. METAL PARTITION	109	109. METAL PARTITION	109	109. METAL PARTITION	109
110. WIRE SCREEN	110	110. WIRE SCREEN	110	110. WIRE SCREEN	110
111. HOLLOW METAL	111	111. HOLLOW METAL	111	111. HOLLOW METAL	111
112. STEEL	112	112. STEEL	112	112. STEEL	112
113. ALUMINUM	113	113. ALUMINUM	113	113. ALUMINUM	113
114. METAL PARTITION	114	114. METAL PARTITION	114	114. METAL PARTITION	114
115. WIRE SCREEN	115	115. WIRE SCREEN	115	115. WIRE SCREEN	115
116. WOOD	116	116. WOOD	116	116. WOOD	116
117. PLASTIC LAMINATE	117	117. PLASTIC LAMINATE	117	117. PLASTIC LAMINATE	117
118. TEMPERED GLASS	118	118. TEMPERED GLASS	118	118. TEMPERED GLASS	118
119. METAL PARTITION	119	119. METAL PARTITION	119	119. METAL PARTITION	119
120. WIRE SCREEN	120	120. WIRE SCREEN	120	120. WIRE SCREEN	120
121. HOLLOW METAL	121	121. HOLLOW METAL	121	121. HOLLOW METAL	121
122. STEEL	122	122. STEEL	122	122. STEEL	122
123. ALUMINUM	123	123. ALUMINUM	123	123. ALUMINUM	123
124. METAL PARTITION	124	124. METAL PARTITION	124	124. METAL PARTITION	124
125. WIRE SCREEN	125	125. WIRE SCREEN	125	125. WIRE SCREEN	125
126. WOOD	126	126. WOOD	126	126. WOOD	126
127. PLASTIC LAMINATE	127	127. PLASTIC LAMINATE	127	127. PLASTIC LAMINATE	127
128. TEMPERED GLASS	128	128. TEMPERED GLASS	128	128. TEMPERED GLASS	128
129. METAL PARTITION	129	129. METAL PARTITION	129	129. METAL PARTITION	129
130. WIRE SCREEN	130	130. WIRE SCREEN	130	130. WIRE SCREEN	130
131. HOLLOW METAL	131	131. HOLLOW METAL	131	131. HOLLOW METAL	13