


FIGURE 2

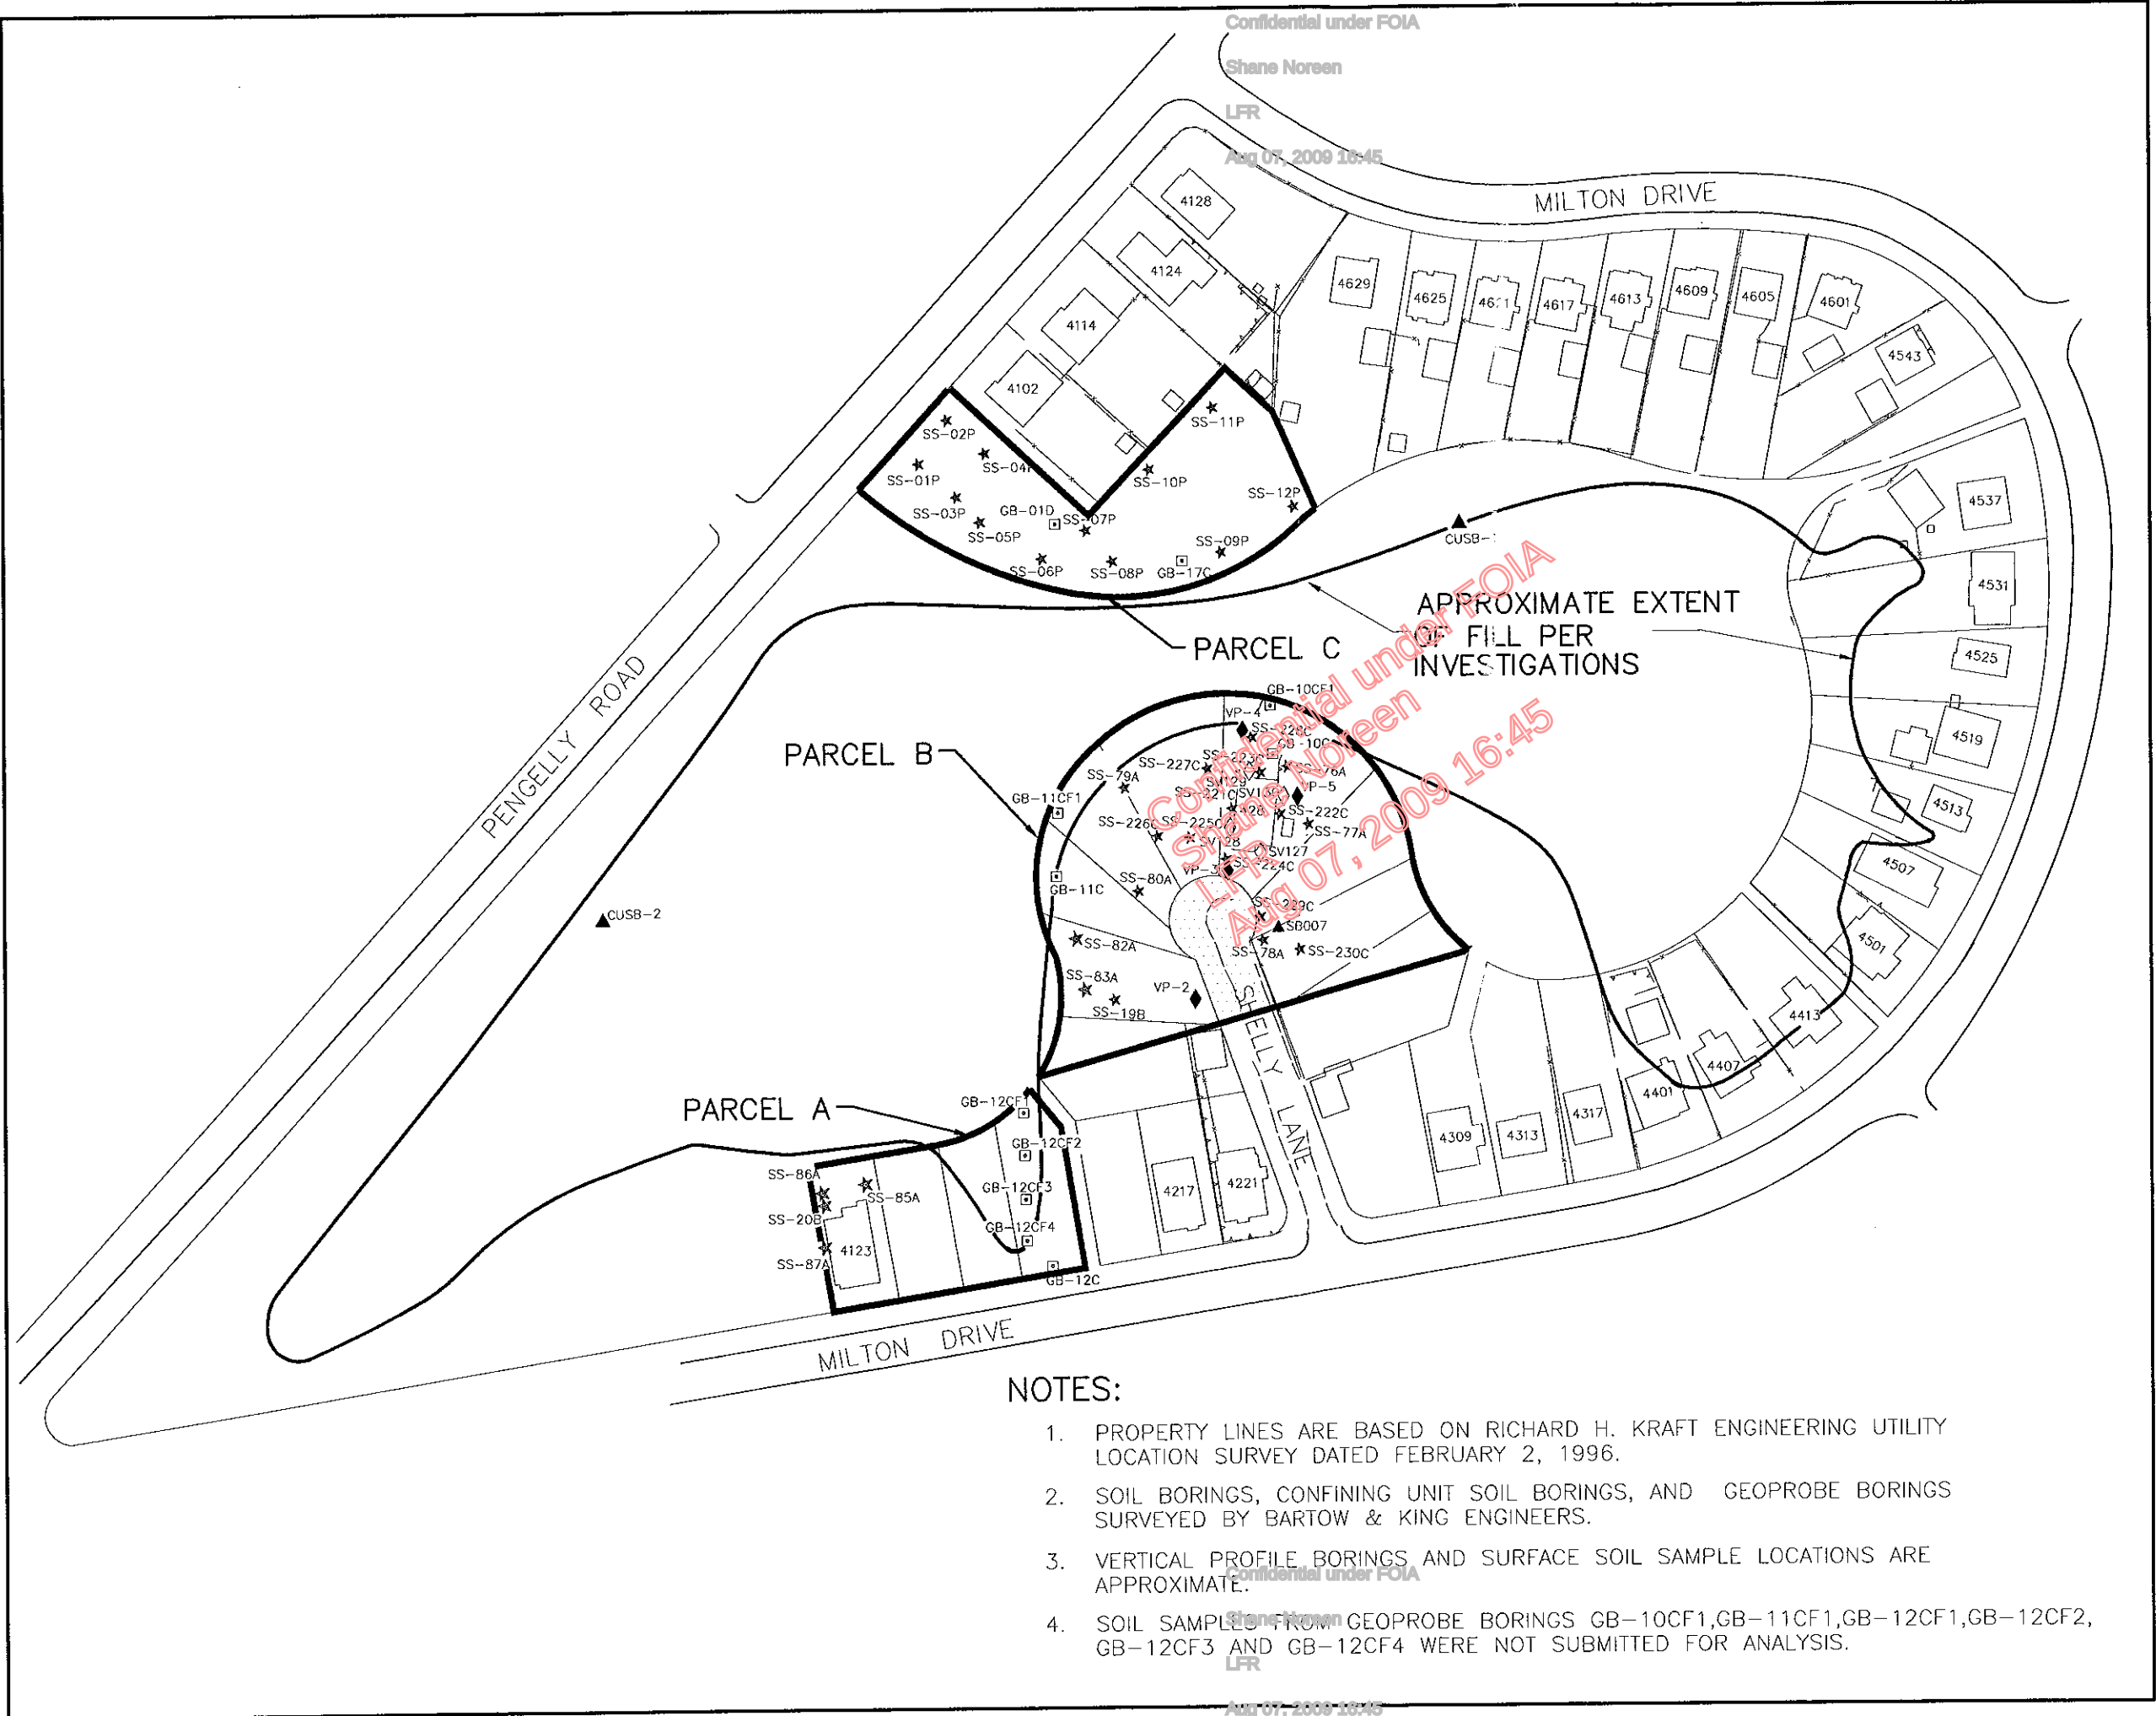

LEGEND

- ▲ SB007 SOIL BORING LOCATION
- GB-10C GEOPROBE BORING LOCATION
- ◆ VP-3 VERTICAL PROFILE BORING LOCATION
- ★ SS-80A SURFACE SOIL SAMPLE LOCATION
- ▲ CUSB-1 CONFINING UNIT SOIL BORING LOCATION
- ◇ SV128 SOIL VAPOR SAMPLE LOCATION

WINDIATE PARK AREA  
FLINT, MICHIGAN

SITE PLAN




APPROXIMATE SCALE IN FEET

FILE NO. 6009-007-120



FIGURE 3

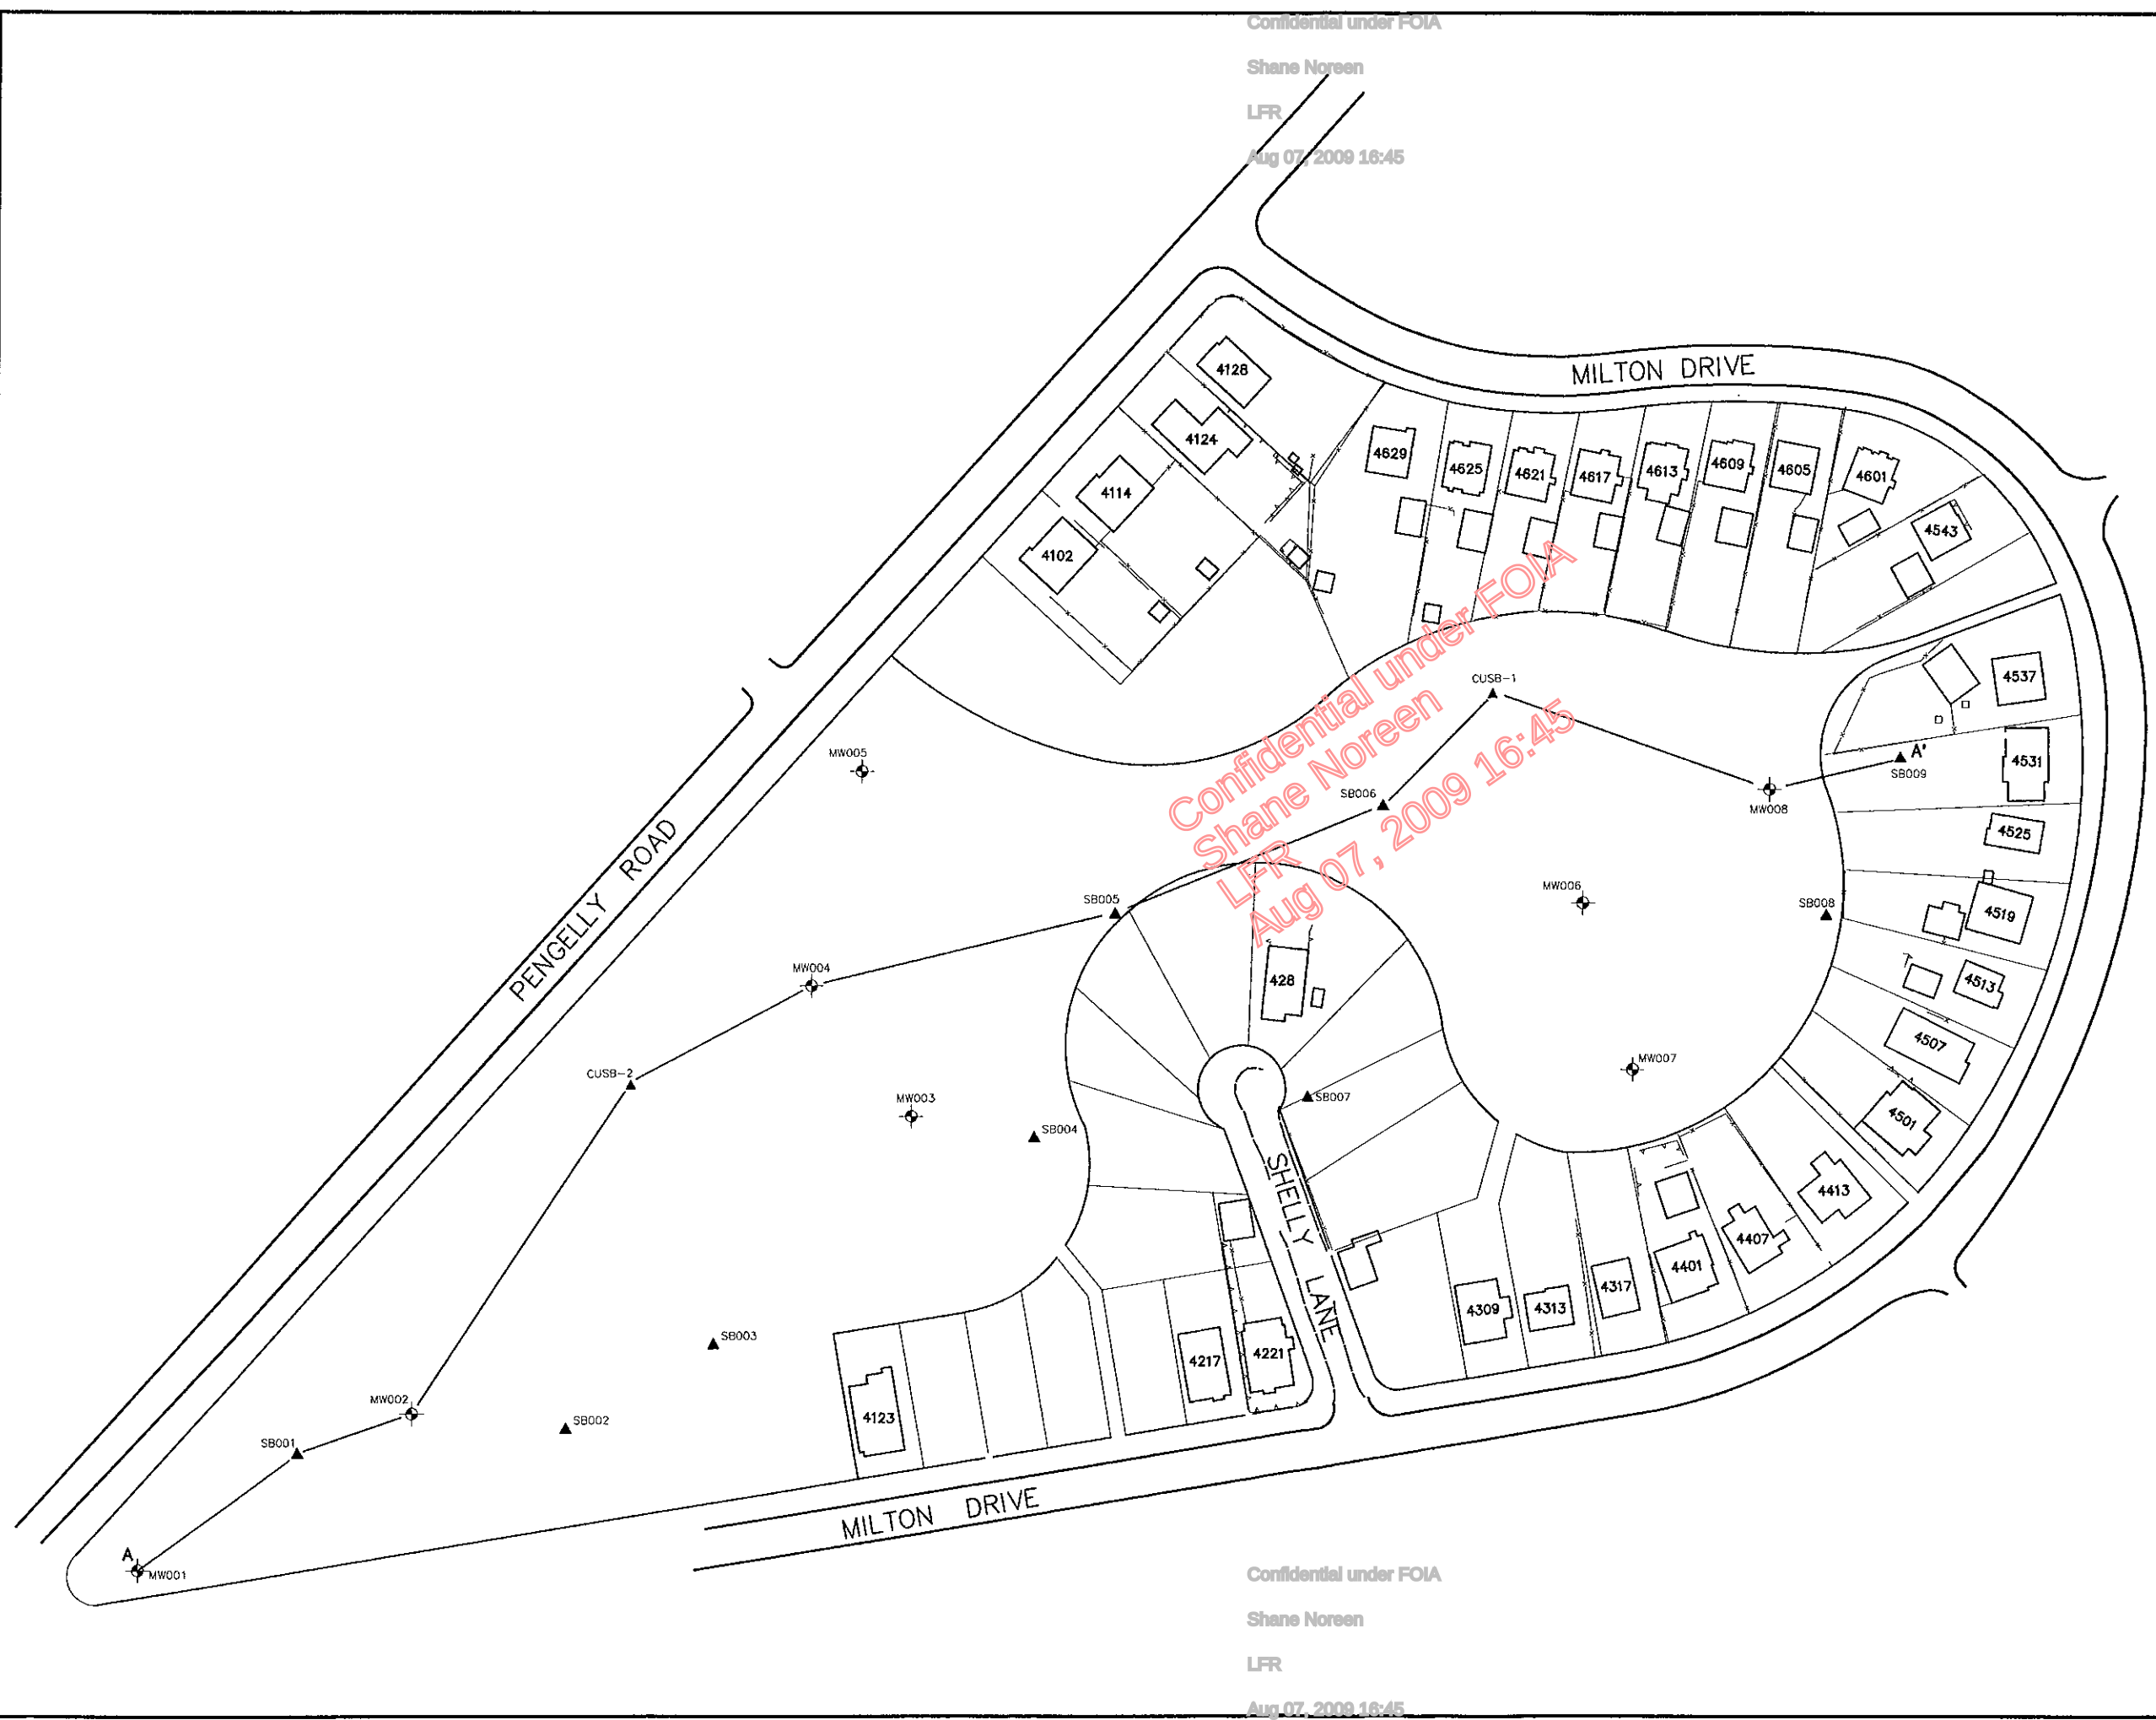

**LEGEND**

- MW004 MONITORING WELL LOCATION
- SB008 SOIL BORING LOCATION
- CUSB-1 CONFINING UNIT SOIL BORING
- A - A' GEOLOGIC CROSS SECTION LINE

WINDIATE PARK AREA  
FLINT, MICHIGAN

PLAN VIEW OF  
GEOLOGIC CROSS  
SECTION A - A'



APPROXIMATE SCALE IN FEET

FILE NO. 6009-007-122

