


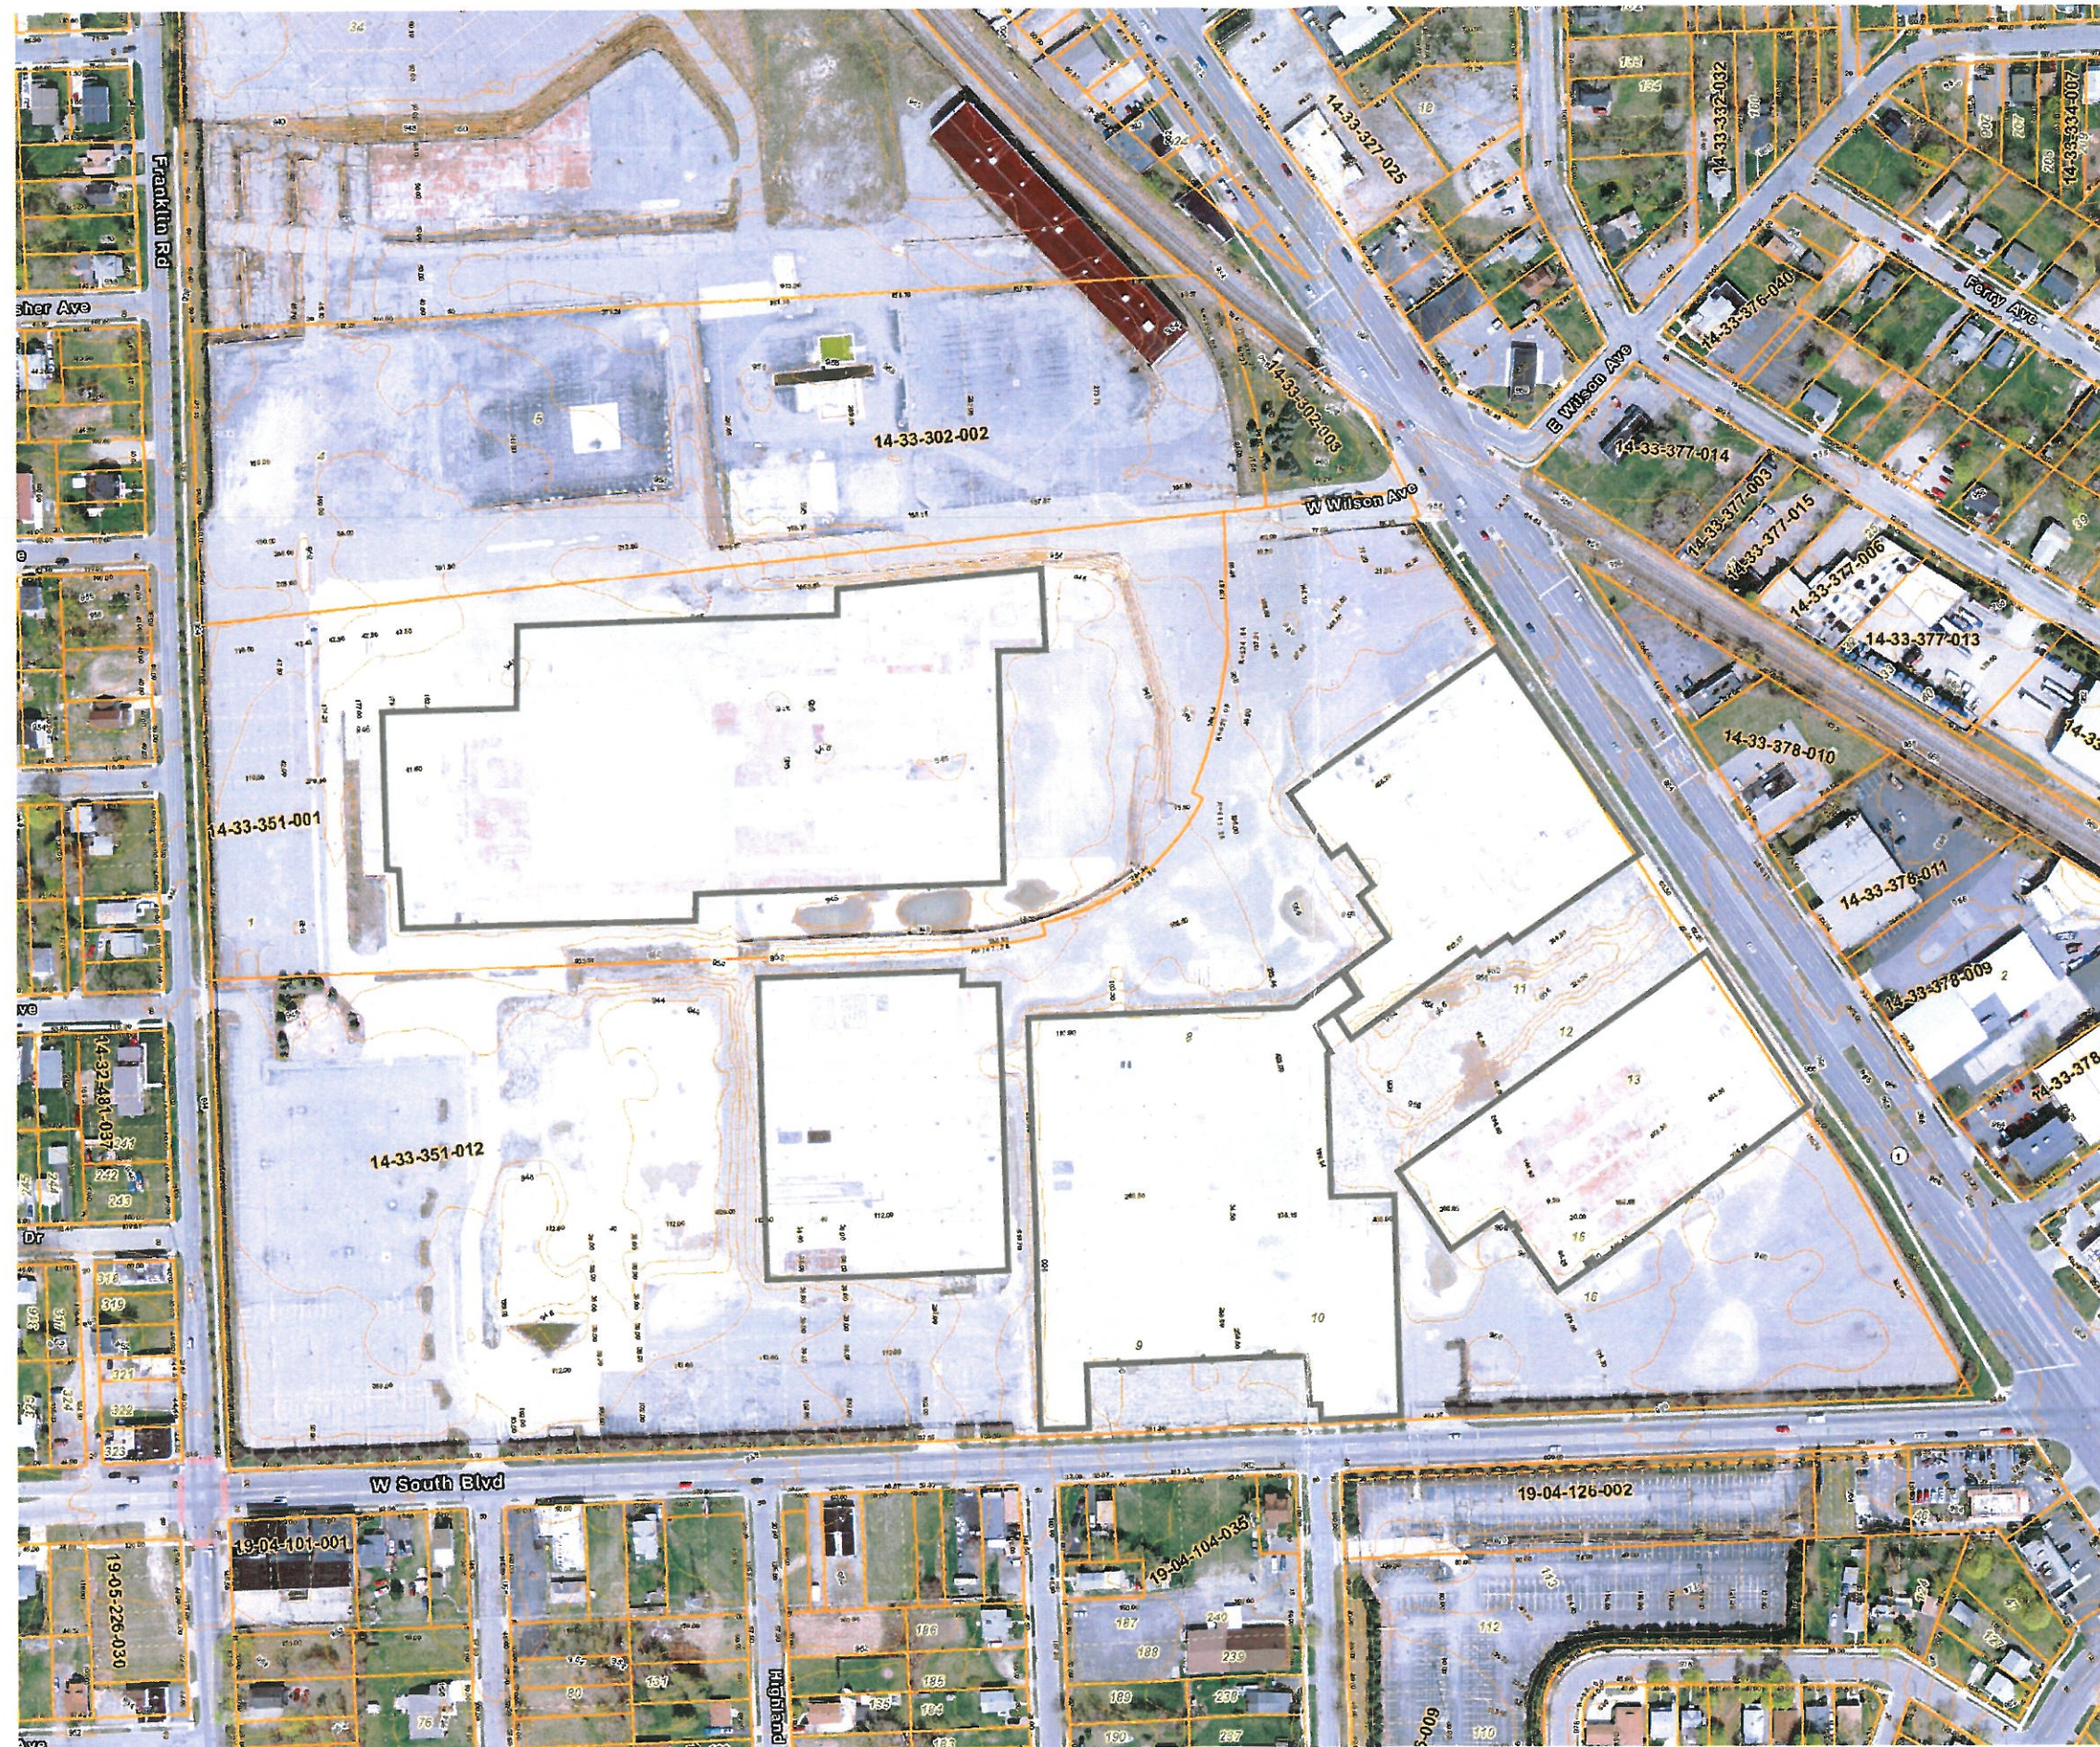

NF
ENGINEERS
CIVIL ENGINEERS
LAND SURVEYORS
LAND PLANNERS

NOWAK & FRAUS ENGINEERS
46777 WOODWARD AVE.
PONTIAC, MI 48342-5032
TEL. (248) 332-7931
FAX. (248) 332-8257

SEAL

PROJECT
GM Validation Center

CLIENT
RACER Trust
2930 Ecorse Road
Ypsilanti, Michigan 48198

Contact: Grant Trigger
Phone: (313) 486-2908

PROJECT LOCATION
Part of the Southwest 1/4
of Section 33, Town 3 North,
Range 10 East, City of
Pontiac, Oakland County,
Michigan

SHEET
Floor Slab Exhibit



REVISIONS
06-15-12 Issued for Client Review

DRAWN BY:
J. Longhurst

DESIGNED BY:

APPROVED BY:

DATE:
06-15-12

SCALE: 1" = 100'

100 50 0 50 100 150

NFE JOB NO.
G356-01

SHEET NO.
C1