




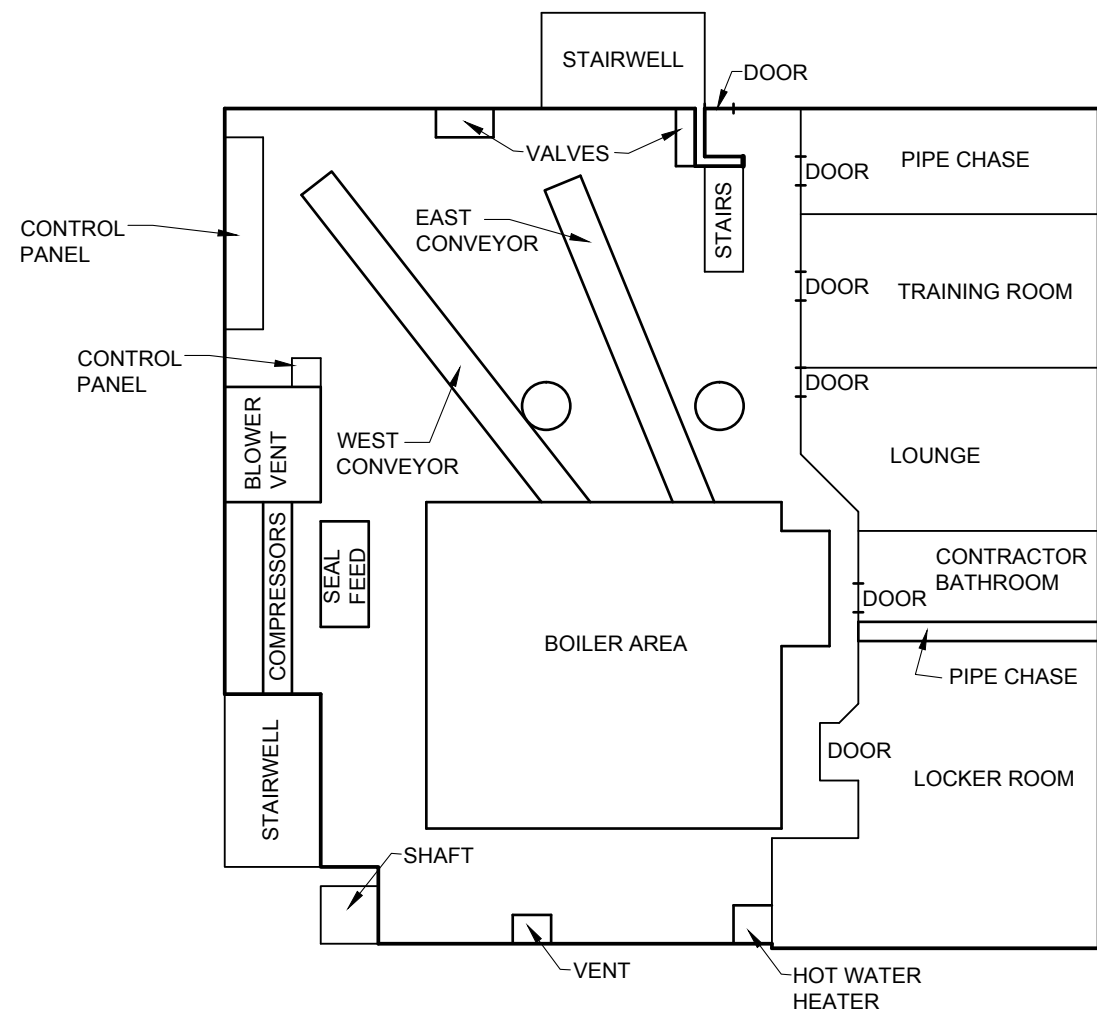


2nd FLOOR

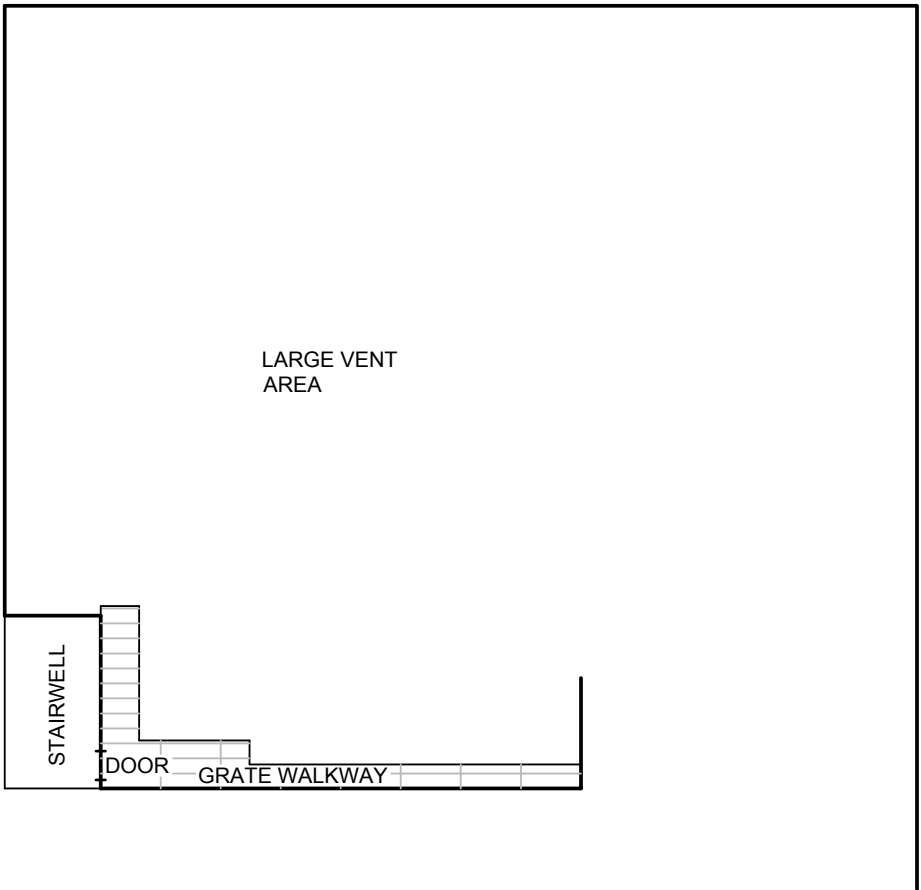


LEVEL BETWEEN 3rd & 4th LEVEL

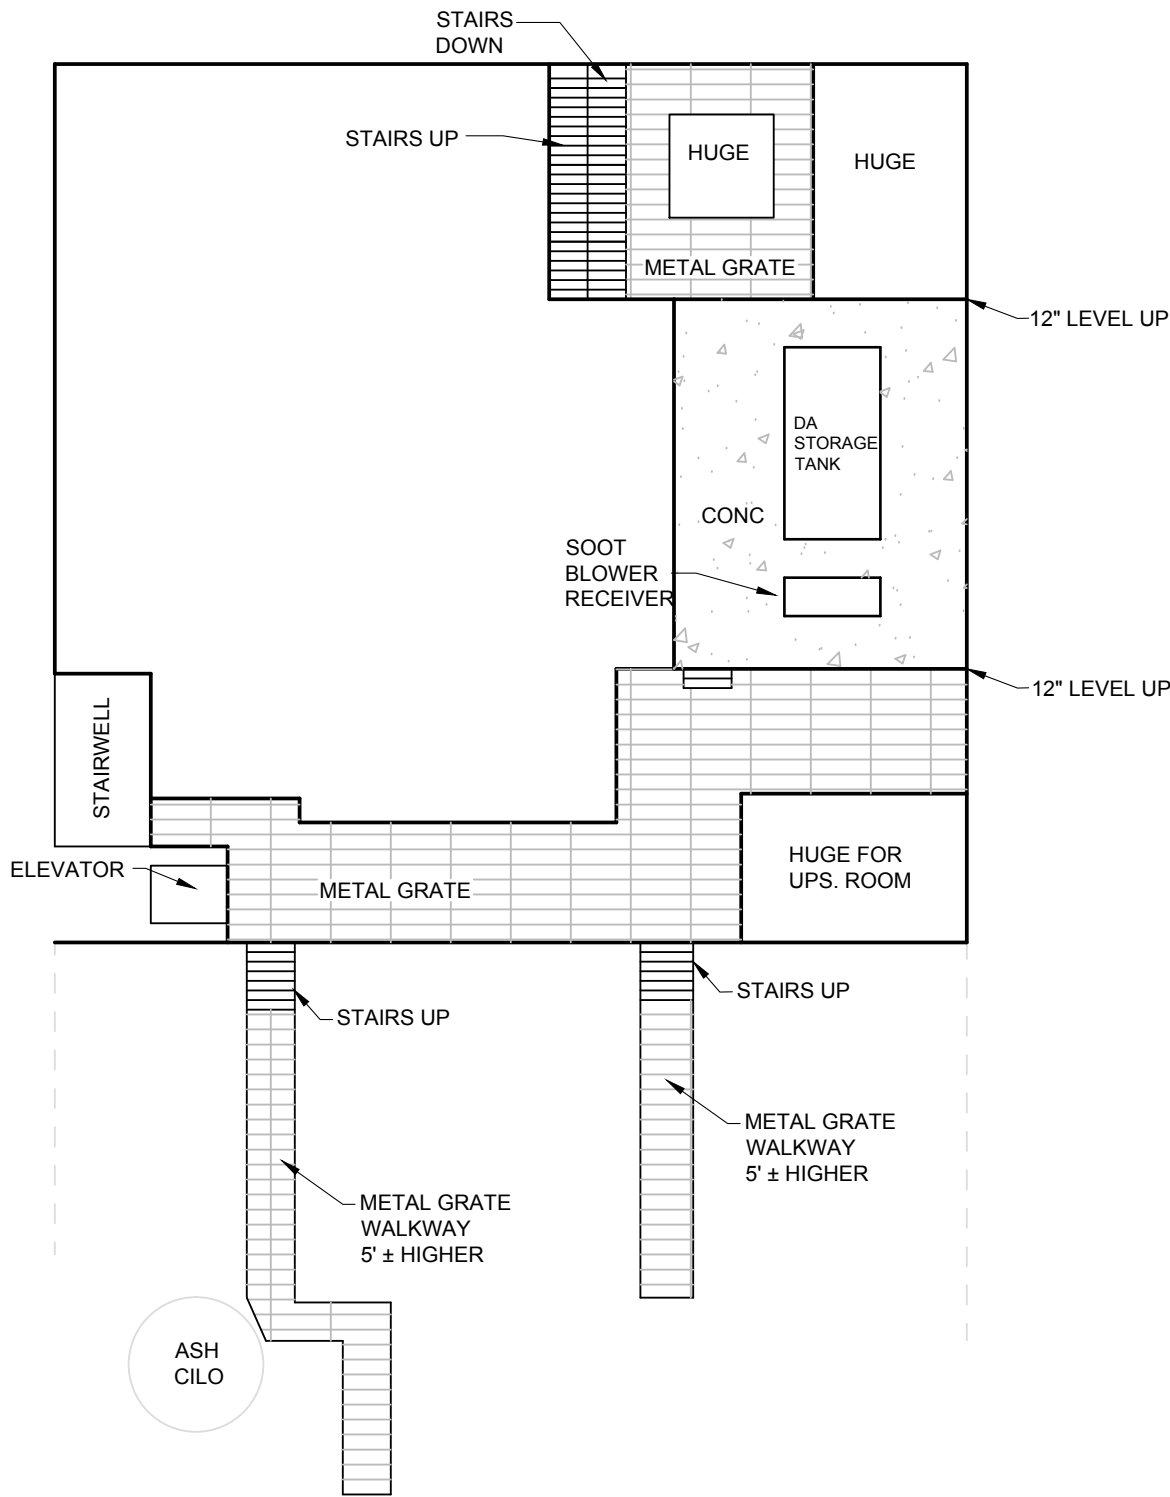


5th LEVEL

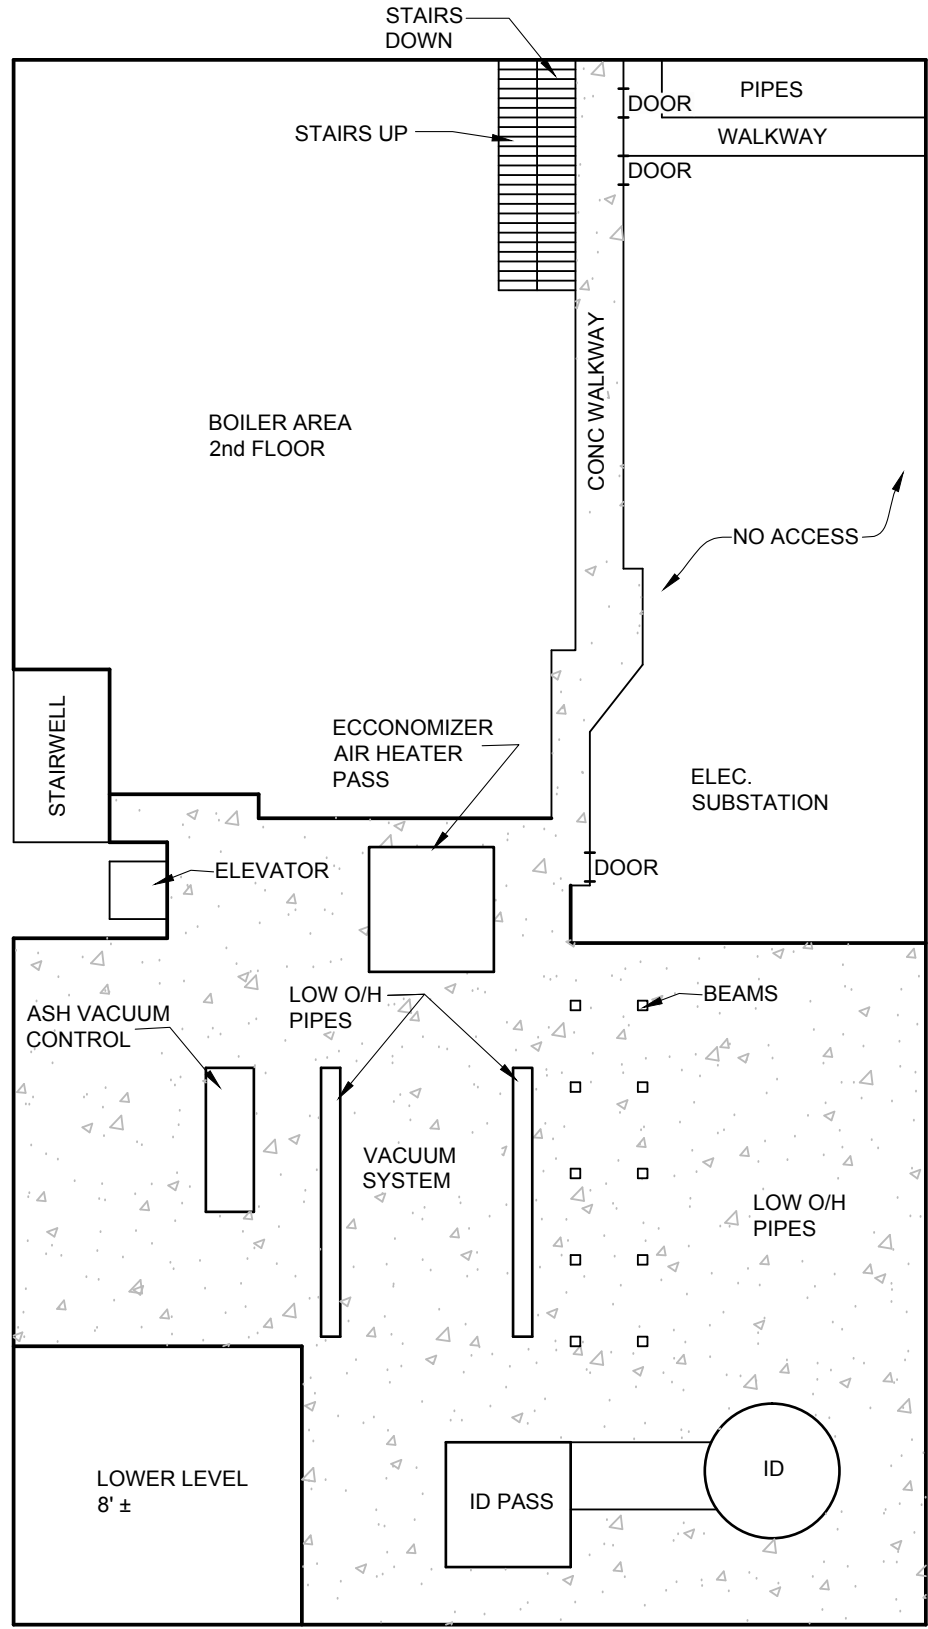


3rd LEVEL

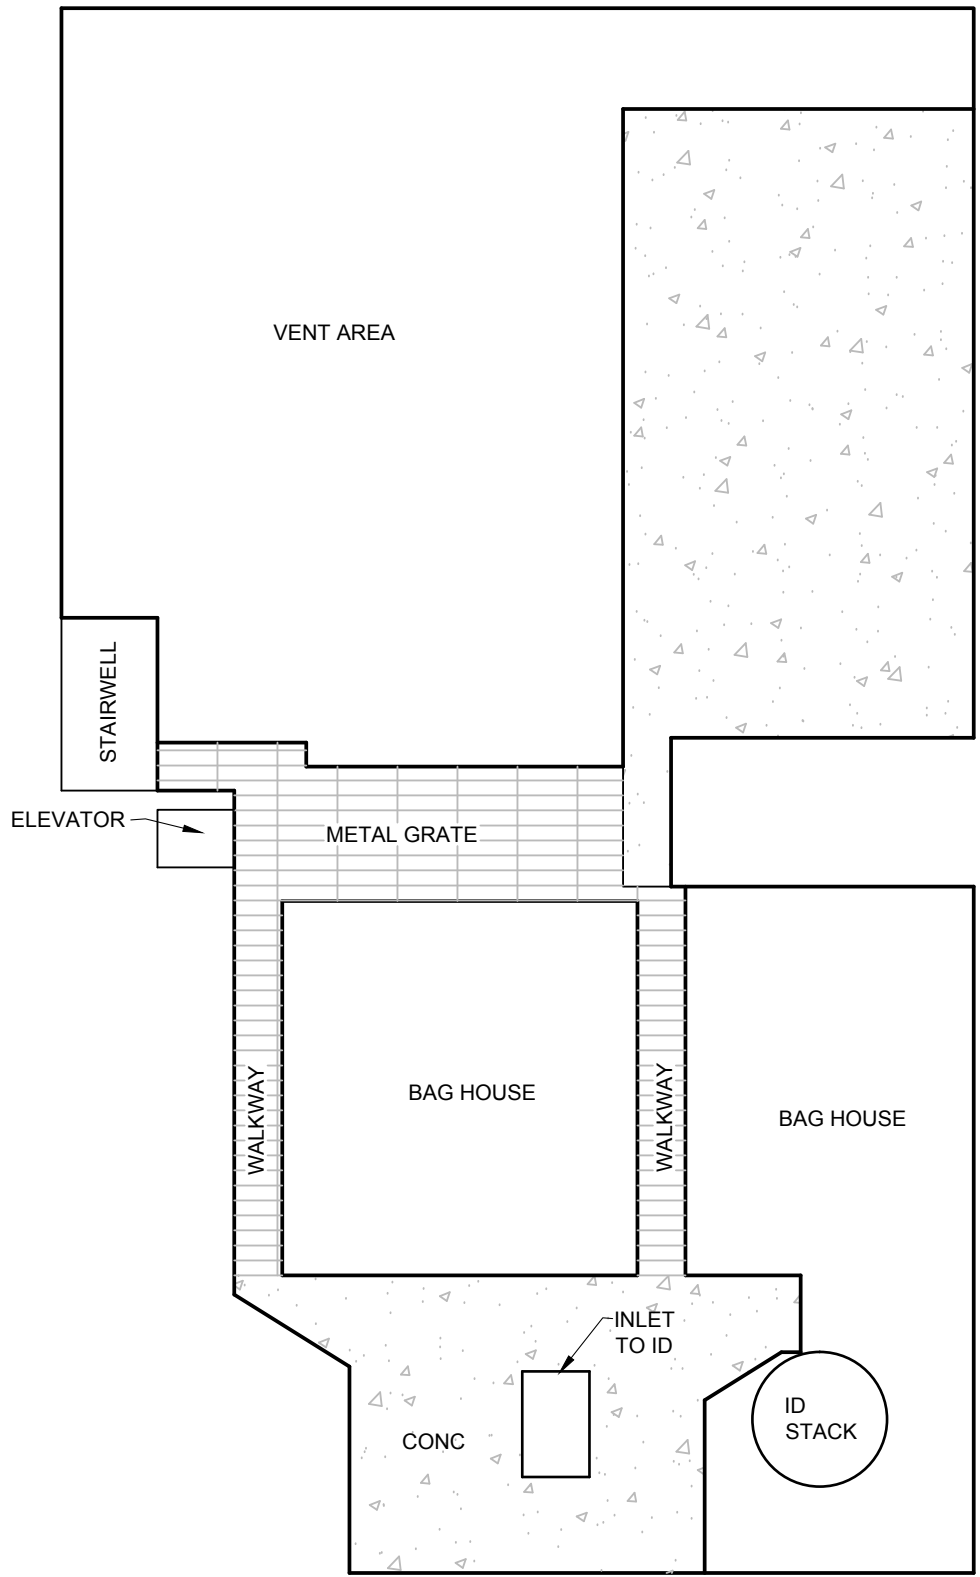

4th LEVEL

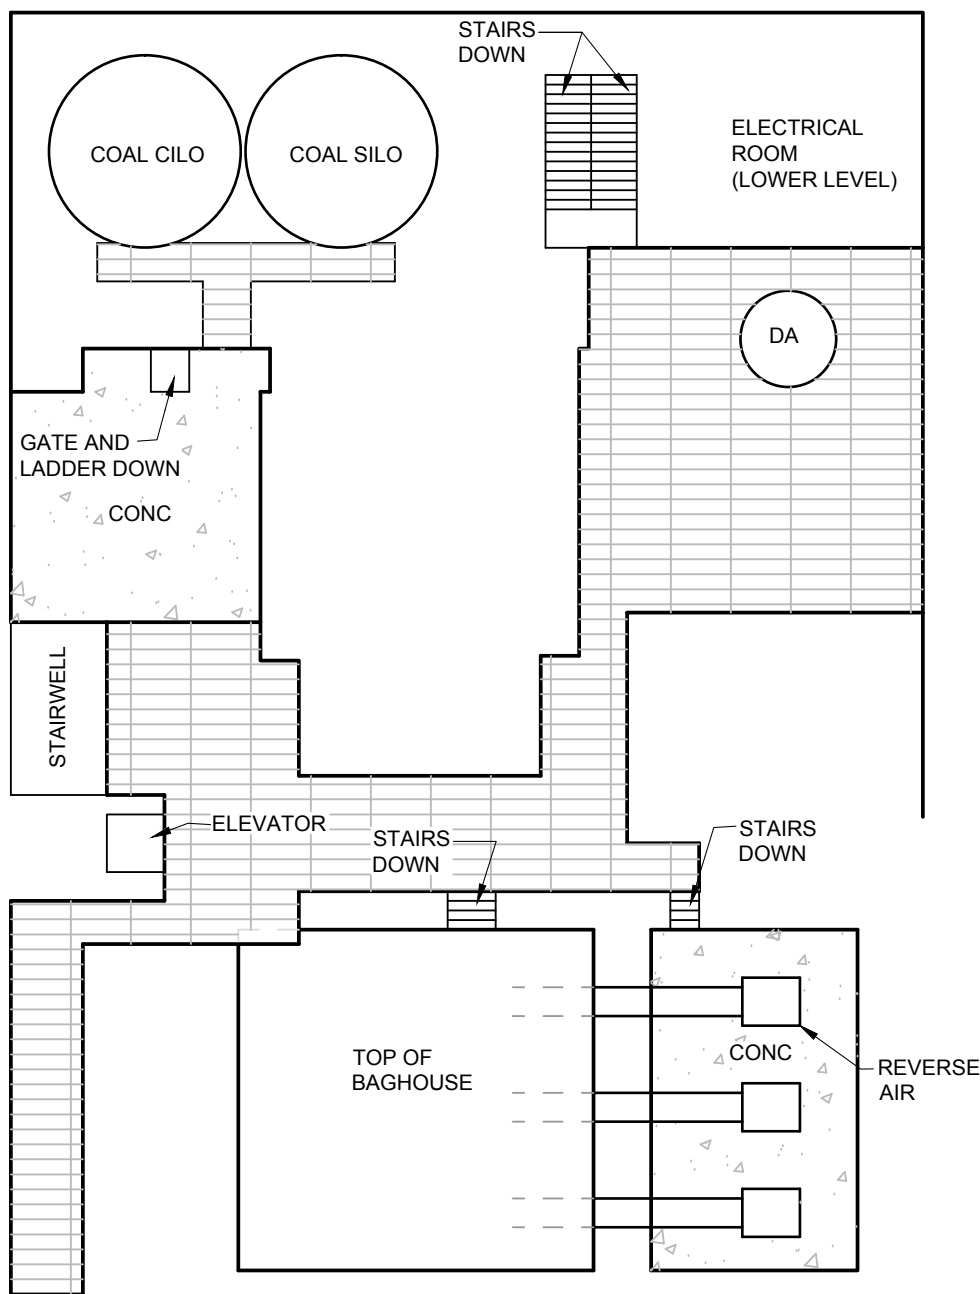


6th LEVEL

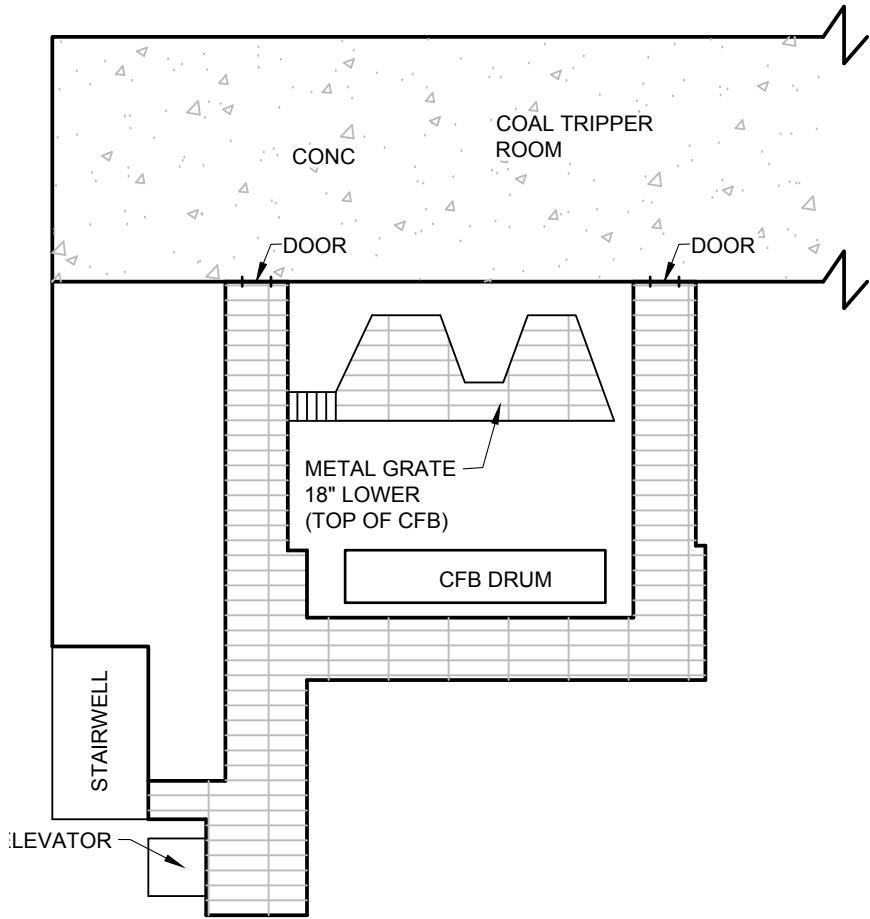

1/2 LEVEL ABOVE 6th LEVEL

Nº	Revision	Date	Initial
3	COAL SILO LAYOUT ADDED	11/30/2007	FHY
2	CONVEYOR BUILDING LAYOUT ADDED	10/08/2007	DMG
1	ADDITIONAL LEVELS ADDED	7/16/2007	DMG

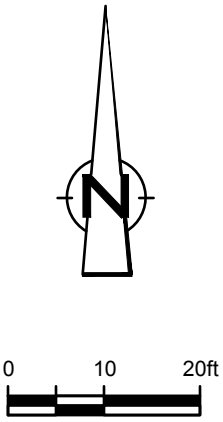

- LEGEND**
- COLUMN LINE
 - (A) COLUMN LETTER
 - (1) COLUMN NUMBER
 - WALL LINE
 - FLOOR DRAIN
 - ▤ METAL GRATE
 - ▨ CONCRETE FLOOR

SCALE VERIFICATION			
THIS BAR MEASURES 1" ON ORIGINAL. ADJUST SCALE ACCORDINGLY.			

Approved			
DRAWING STATUS			
Status		Date	Initial

DTE PONTIAC NORTH, LLC. PONTIAC MICHIGAN			
TOWER LEVELS LAYOUT			

CONESTOGA-ROVERS & ASSOCIATES			
Source Reference:			
Project Manager:	Reviewed By:	Date:	
S. VEL	M.H.	5/25/2007	
Scale:	Project Nº:	Report Nº:	Drawing Nº:
1" = 20'	49107-06	LDD001	3 OF 5