

- Legend**
- NO. 37 Building Designation
 - Exterior Building Wall (Prior to Excavation)
 - x-x- Fence Line
 - + + + Railroad
 - - - Property Boundary
 - Recent Plater Removed by GM
 - Other Former Plater Location
 - Underground
 - Area of Stained Soil Beneath Concrete
 - Existing Monitoring Well
 - Previous Soil Boring


- Notes:**
1. Locations of former platers and building walls based on compilations by GM (2007).
 2. Locations of soil borings, monitoring wells, bay M-26/27 excavation, chromic acid holding tank, and selected building columns based on field survey.

EARTH TECH | AECOM

CHROMIC ACID HOLDING TANK AND M-26/27 EXCAVATION LOCATION MAP

GENERAL MOTORS CORPORATION
MLK BOULEVARD FACILITY
ANDERSON, INDIANA

FILE NAME: Bay M2627 Fg2.dwg	DRN NLW	PROJECT NO. 62806	DATE NOV/2008	FIGURE NO. 2
---------------------------------	------------	----------------------	------------------	-----------------

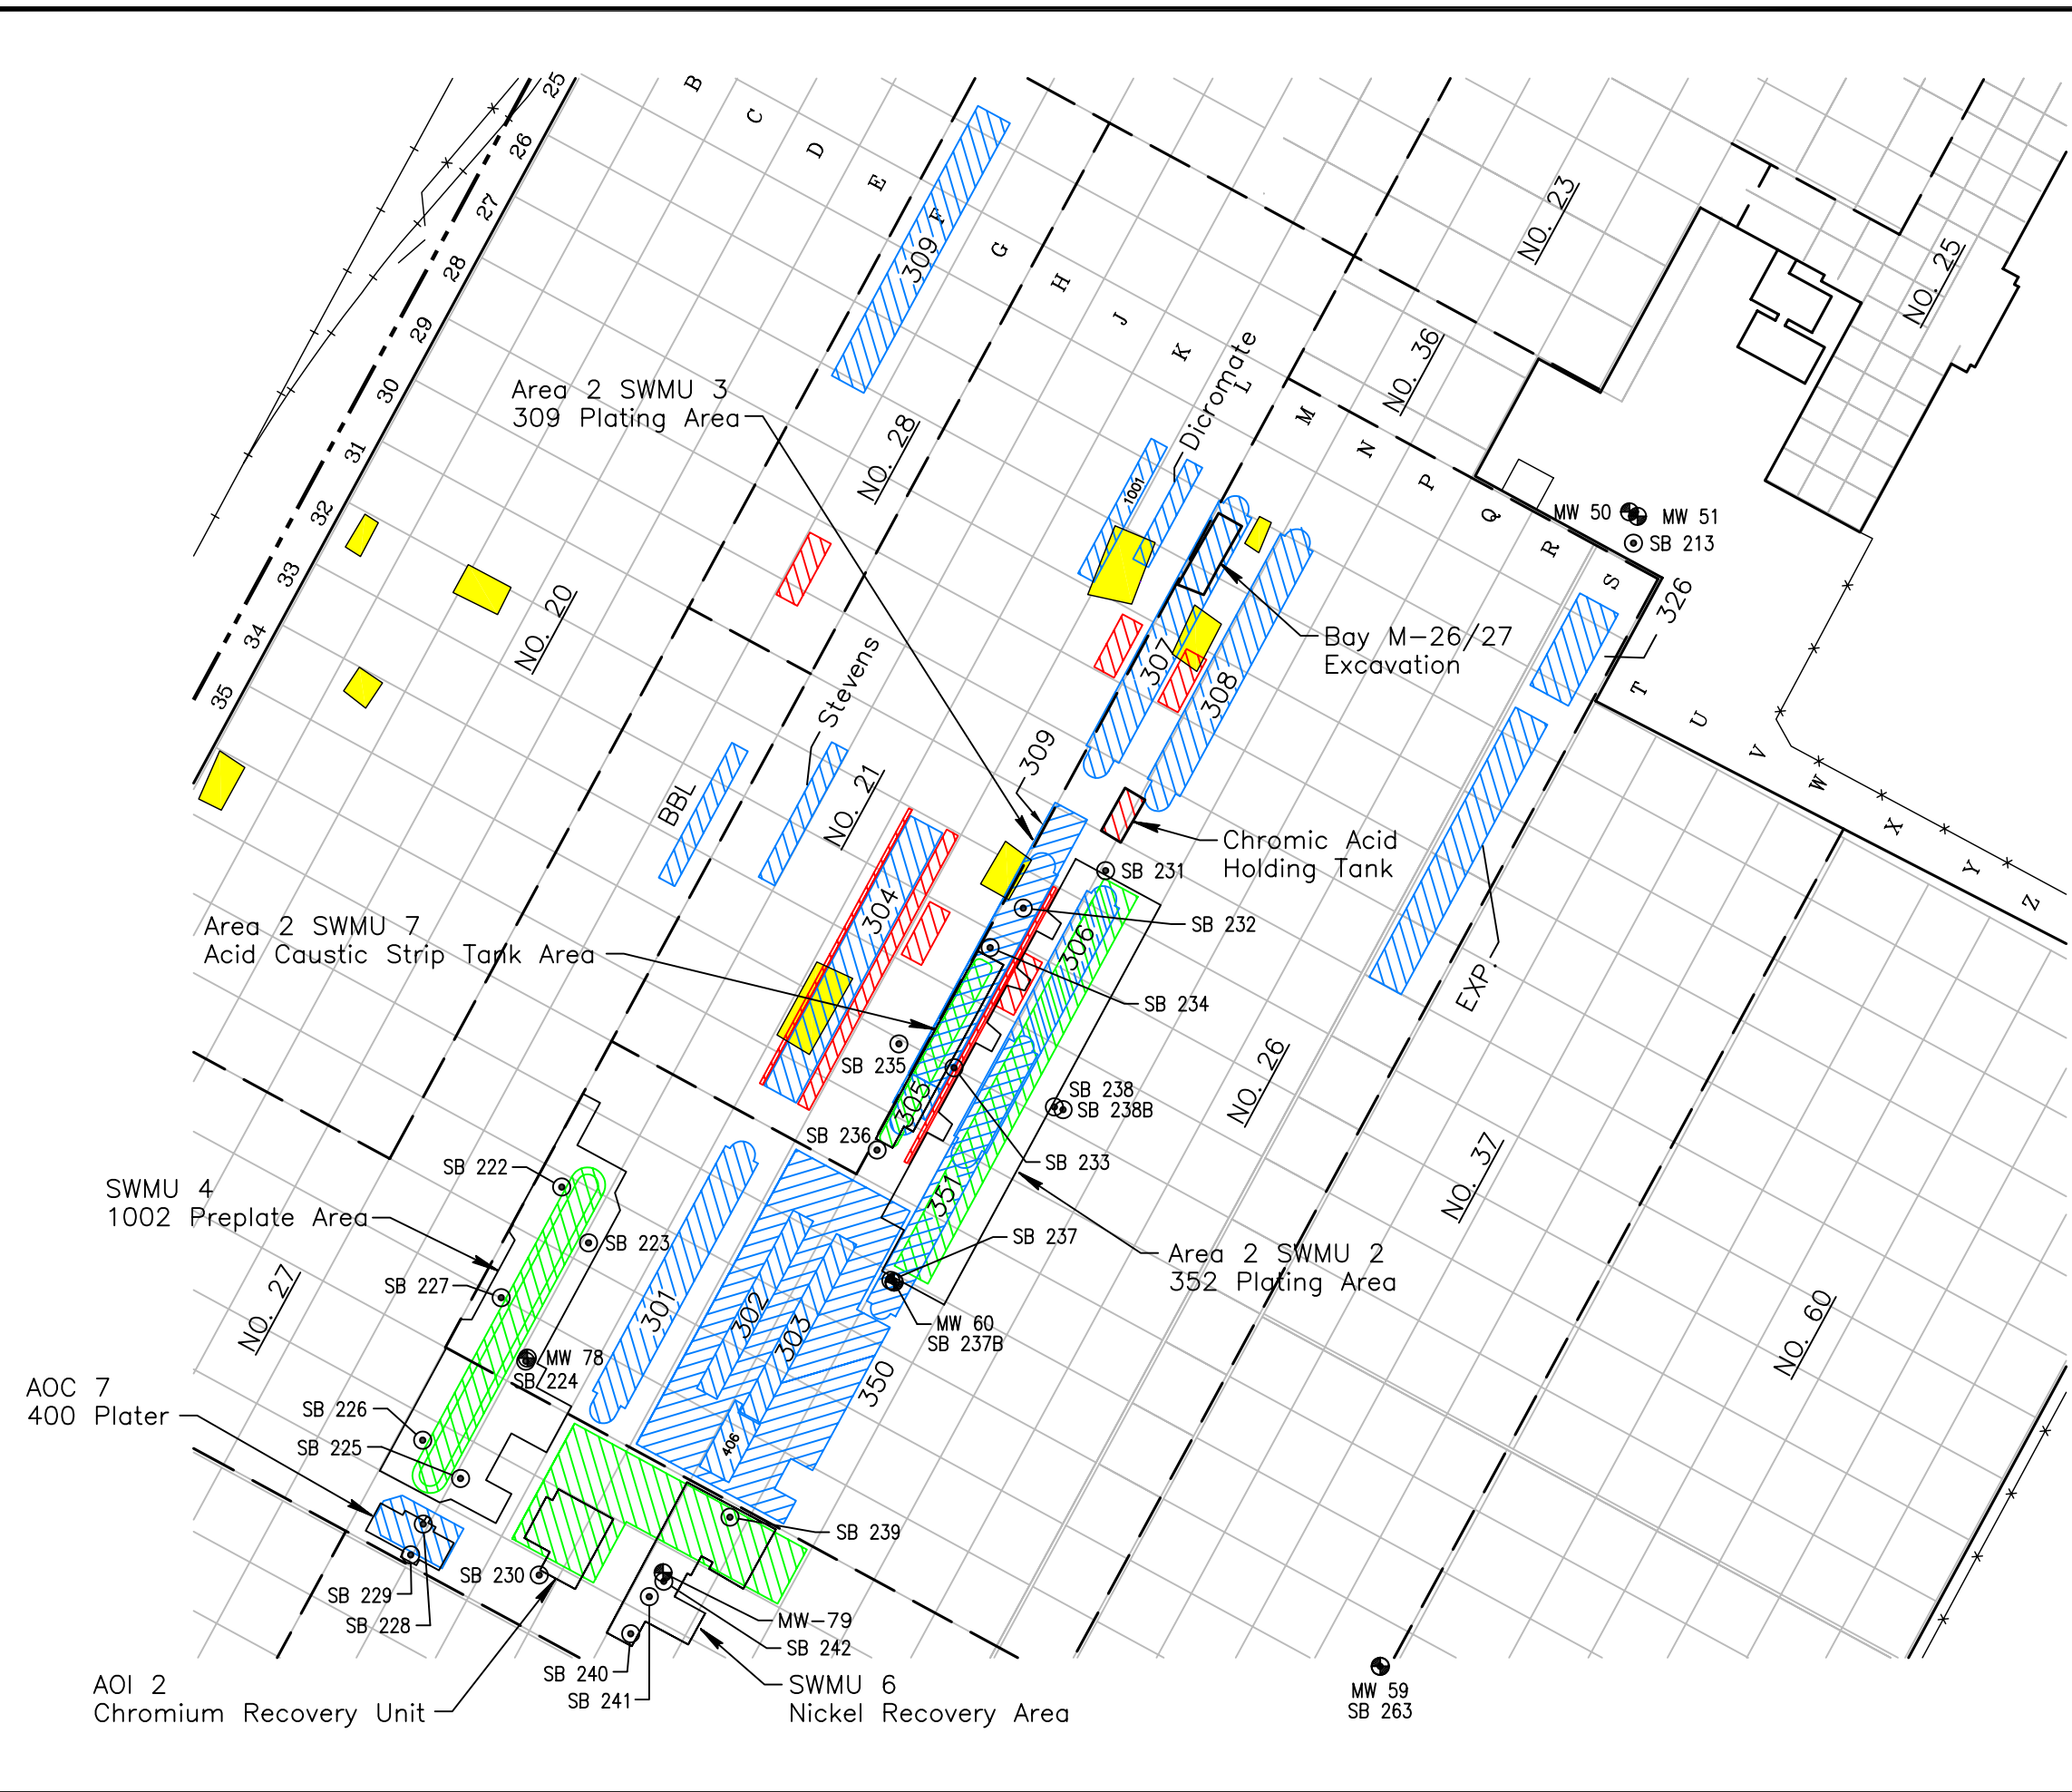

Plotted By: nancy.wilzbocher
 Layout-Sheet Name: MODEL
 Plot File Date Created: Nov/21/2008
 2:33 PM