


|     |     
|-----|-----|-----|-----|-----|-----|-----|-----|-----|-----|-----|-----|-----|-----|-----|-----|-----|-----|-----|-----|-----|
| 466 | 465 | 464 | 463 | 462 | 461 | 460 | 459 | 458 | 457 | 456 | 455 | 454 | 453 | 452 | 451 | 450 | 449 | 448 | 447 | 446 |
|-----|-----|-----|-----|-----|-----|-----|-----|-----|-----|-----|-----|-----|-----|-----|-----|-----|-----|-----|-----|-----|

SCHRAM DRAIN  
PENGELLY ROAD  
S47°43'00"E  
1154.49'

APT. OUTLINE

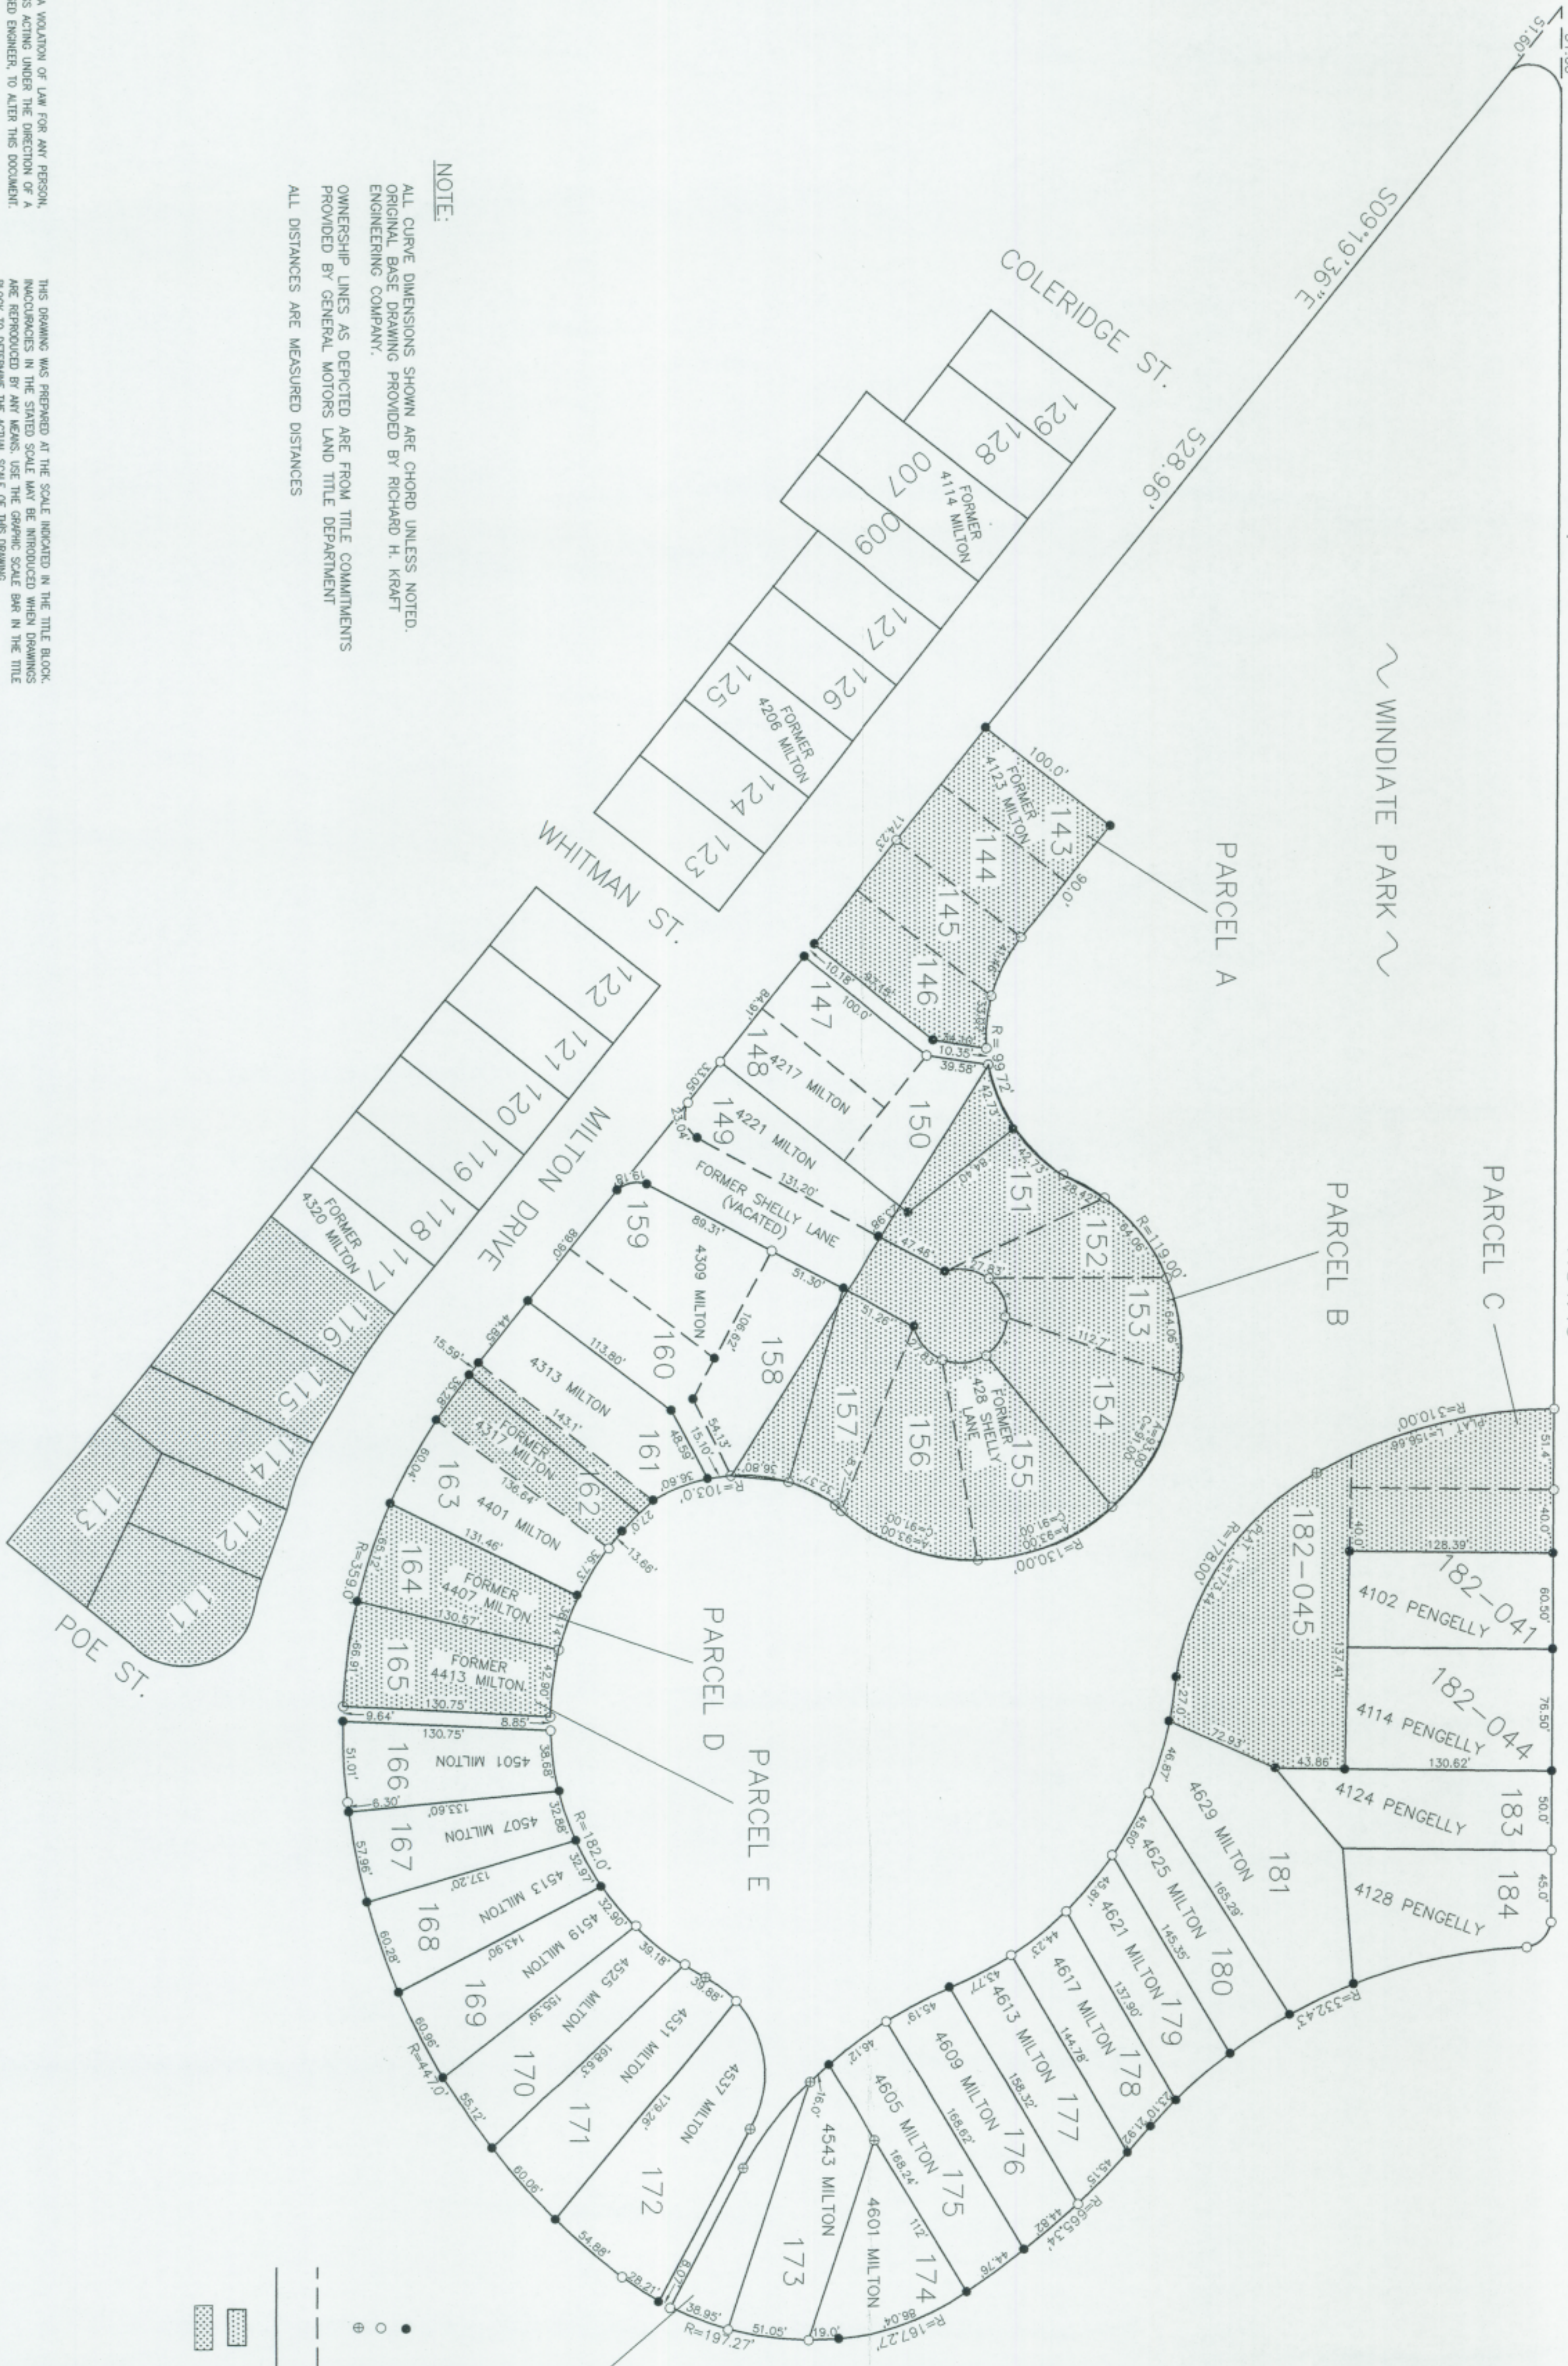

NOTE:

ALL CURVE DIMENSIONS SHOWN ARE CHORD UNLESS NOTED.  
ORIGINAL BASE DRAWING PROVIDED BY RICHARD H. KRAFT  
ENGINEERING COMPANY.  
OWNERSHIP LINES AS DEPICTED ARE FROM TITLE COMMITMENTS  
PROVIDED BY GENERAL MOTORS LAND TITLE DEPARTMENT  
ALL DISTANCES ARE MEASURED DISTANCES

LEGEND

- FOUND IRON
- SET KRAFT IRON
- ⊕ POINT NOT SET
- INDICATES MULTIPLE LOTS UNDER SINGLE OWNER
- PROPERTY LINES
- ▨ PARCELS ANNEXED TO THE CITY OF FLINT
- ▤ GM OWNED PROPERTY

Windiate Lot Land  
12970-Map 111

IN CHARGE OF \_\_\_\_\_  
DESIGNED BY \_\_\_\_\_ CHECKED BY \_\_\_\_\_  
DRAWN BY \_\_\_\_\_



| NO. | DATE | REVISION | INIT. |
|-----|------|----------|-------|
|     |      |          |       |
|     |      |          |       |
|     |      |          |       |
|     |      |          |       |



WINDIATE PARK  
FLINT, MICHIGAN

KNOWN  
GM-OWNED PROPERTIES

FILE NO. 6009/24518.009  
DATE NOV 2000