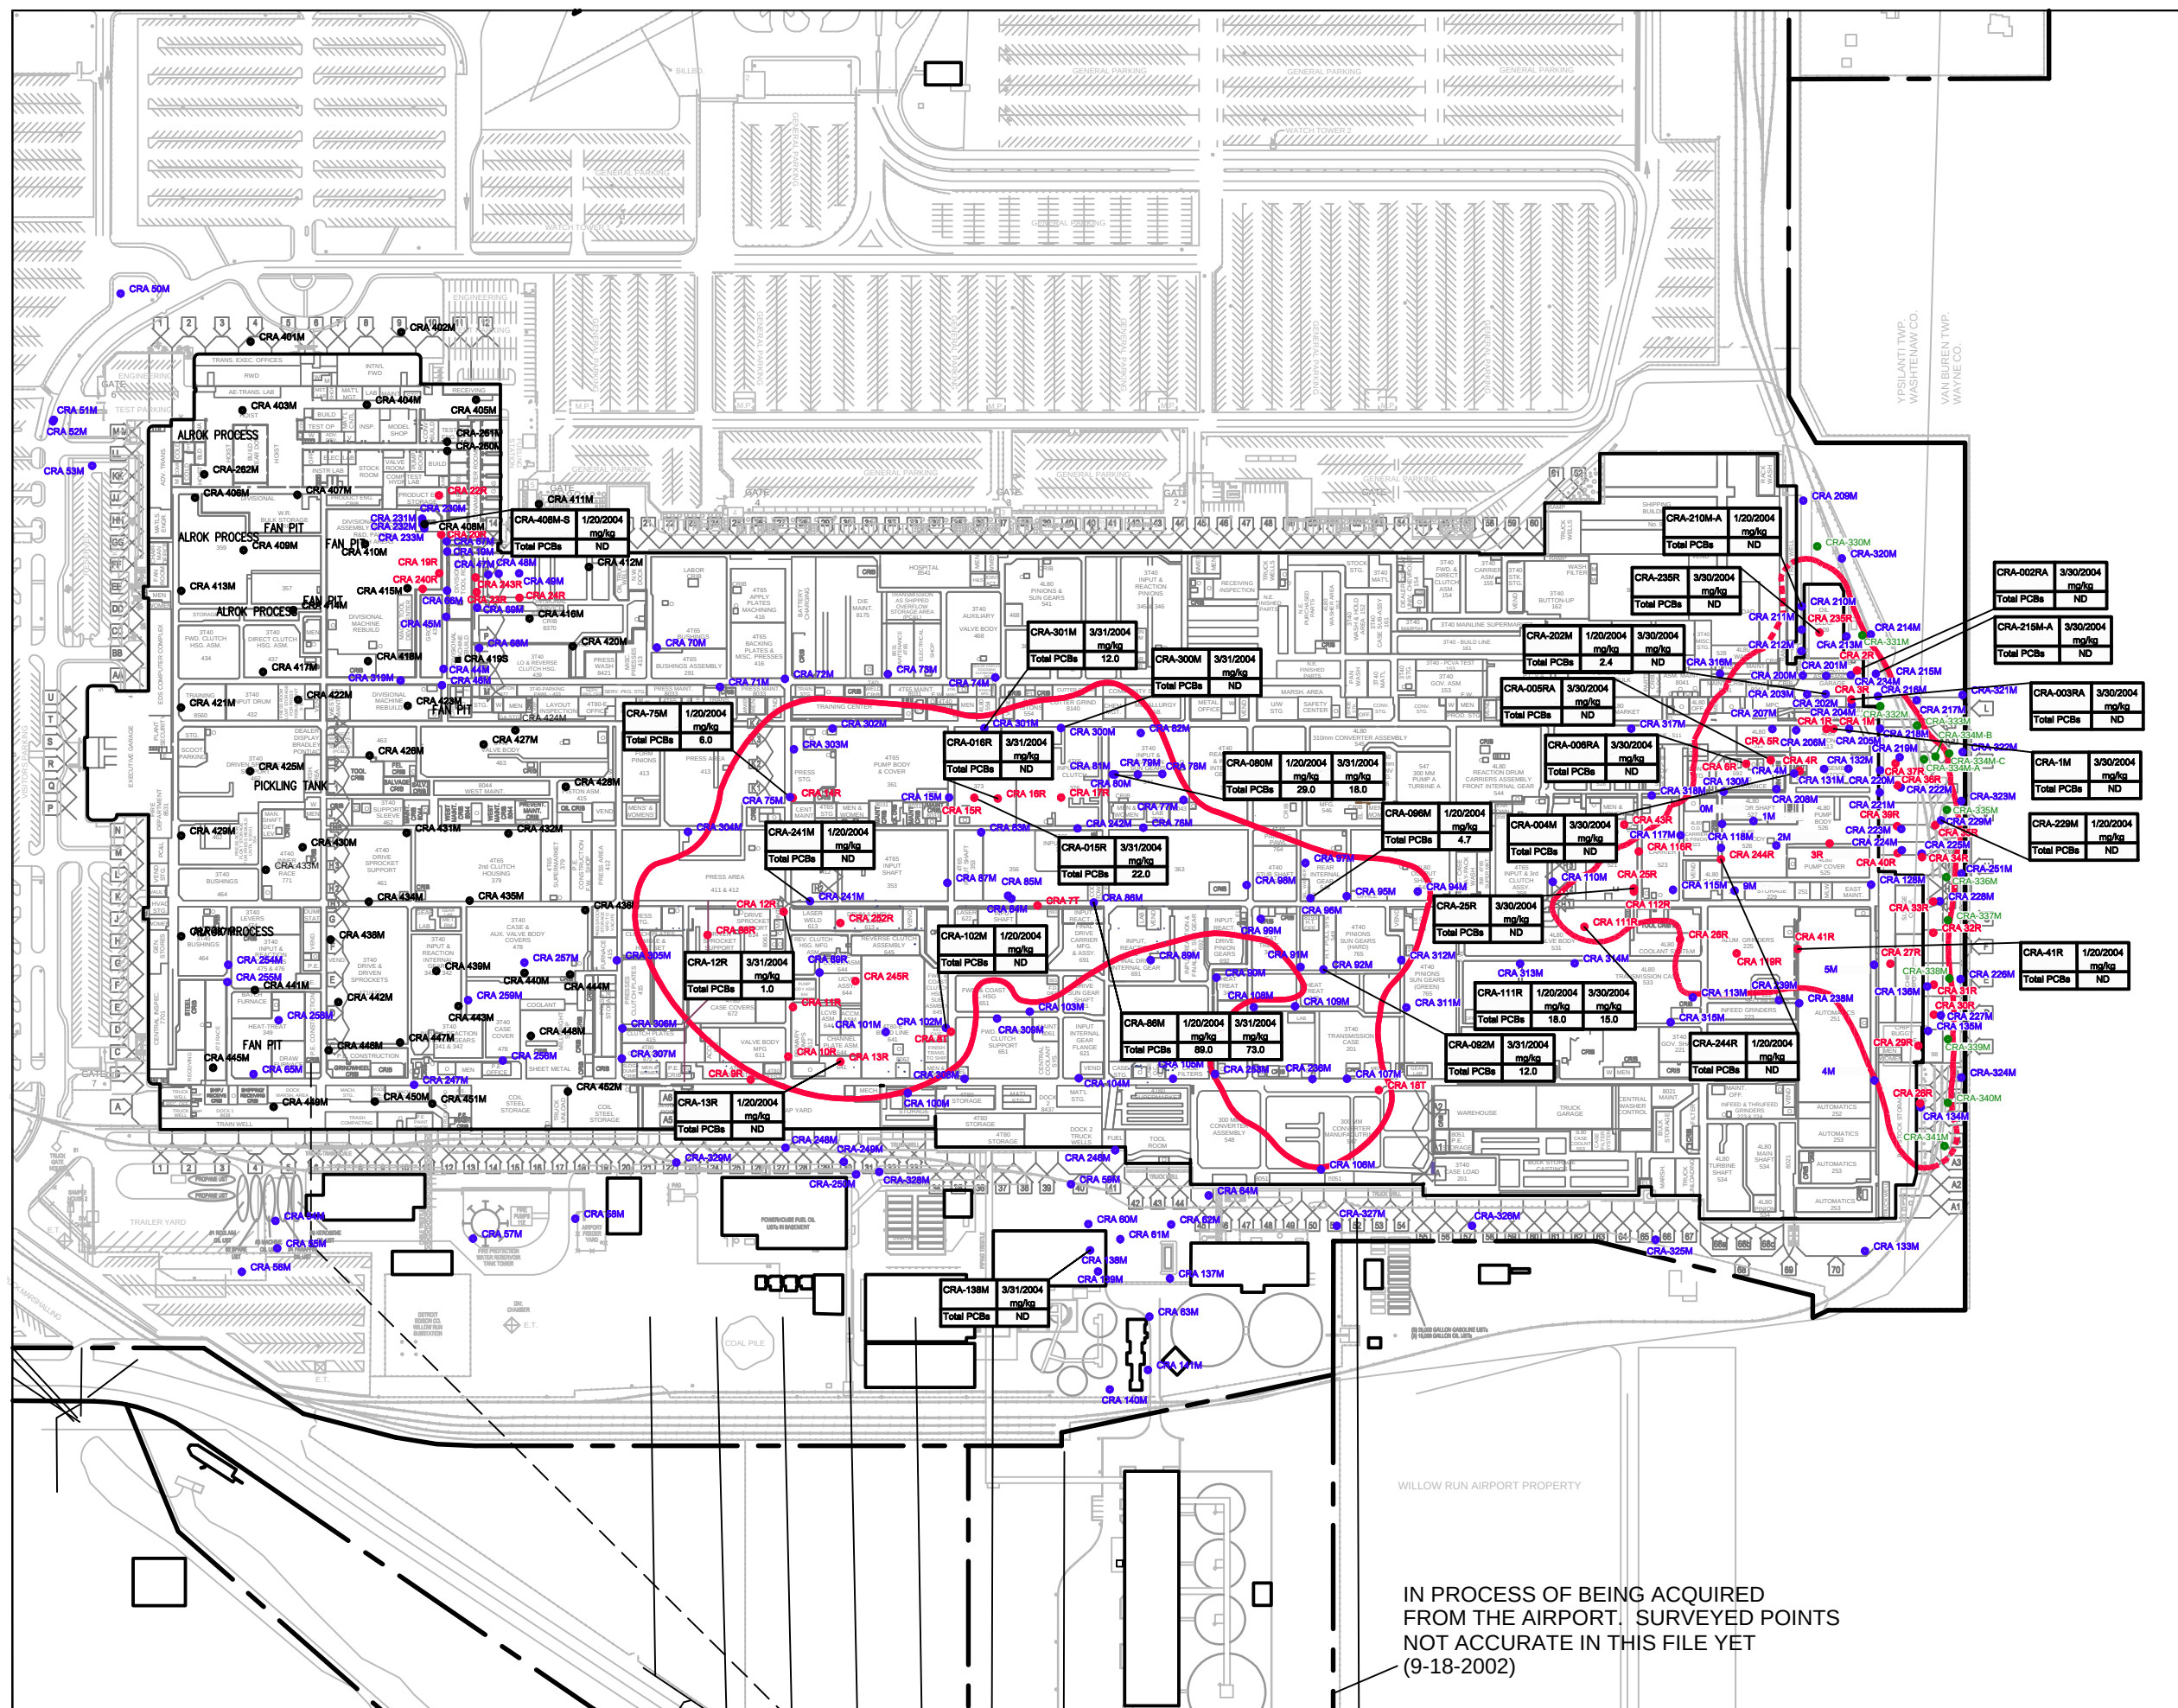
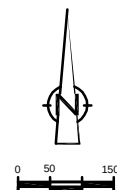


[illegible]

LEGEND

- MONITORING WELLS
- RECOVERY WELL
- RECOVERY TRENCH
- APPROXIMATE LNAPL PLUME BOUNDARY

NOTE: RESULTS FROM MARCH 2004 ARE PRELIMINARY

SCALE VERIFICATION

THIS BAR MEASURES 1" ON ORIGINAL. ADJUST SCALE ACCORDINGLY.

Approved

DRAFT

PRIVILEGED AND CONFIDENTIAL

PREPARED AT THE

REQUEST OF COUNSEL

DRAWING STATUS

Status	Date	Initial

PCBs IN LNAPL
JANUARY/MARCH, 2004

YPSILANTI, MICHIGAN
GMPT YPSILANTI FACILITY

**CRA CONESTOGA-ROVERS & ASSOCIATES**

Source Reference:

Project Manager:	Reviewed By:	Date: APRIL 2004	
Scale: 1"=150'	Project N  17358-23	Report N  PRES021	Drawing N  001

17358-23(PRES021)GN-DE001 APR 08/200

IN PROCESS OF BEING ACQUIRED
FROM THE AIRPORT. SURVEYED POINTS
NOT ACCURATE IN THIS FILE YET
(9-18-2002)