


Static Water Levels 4/26/83

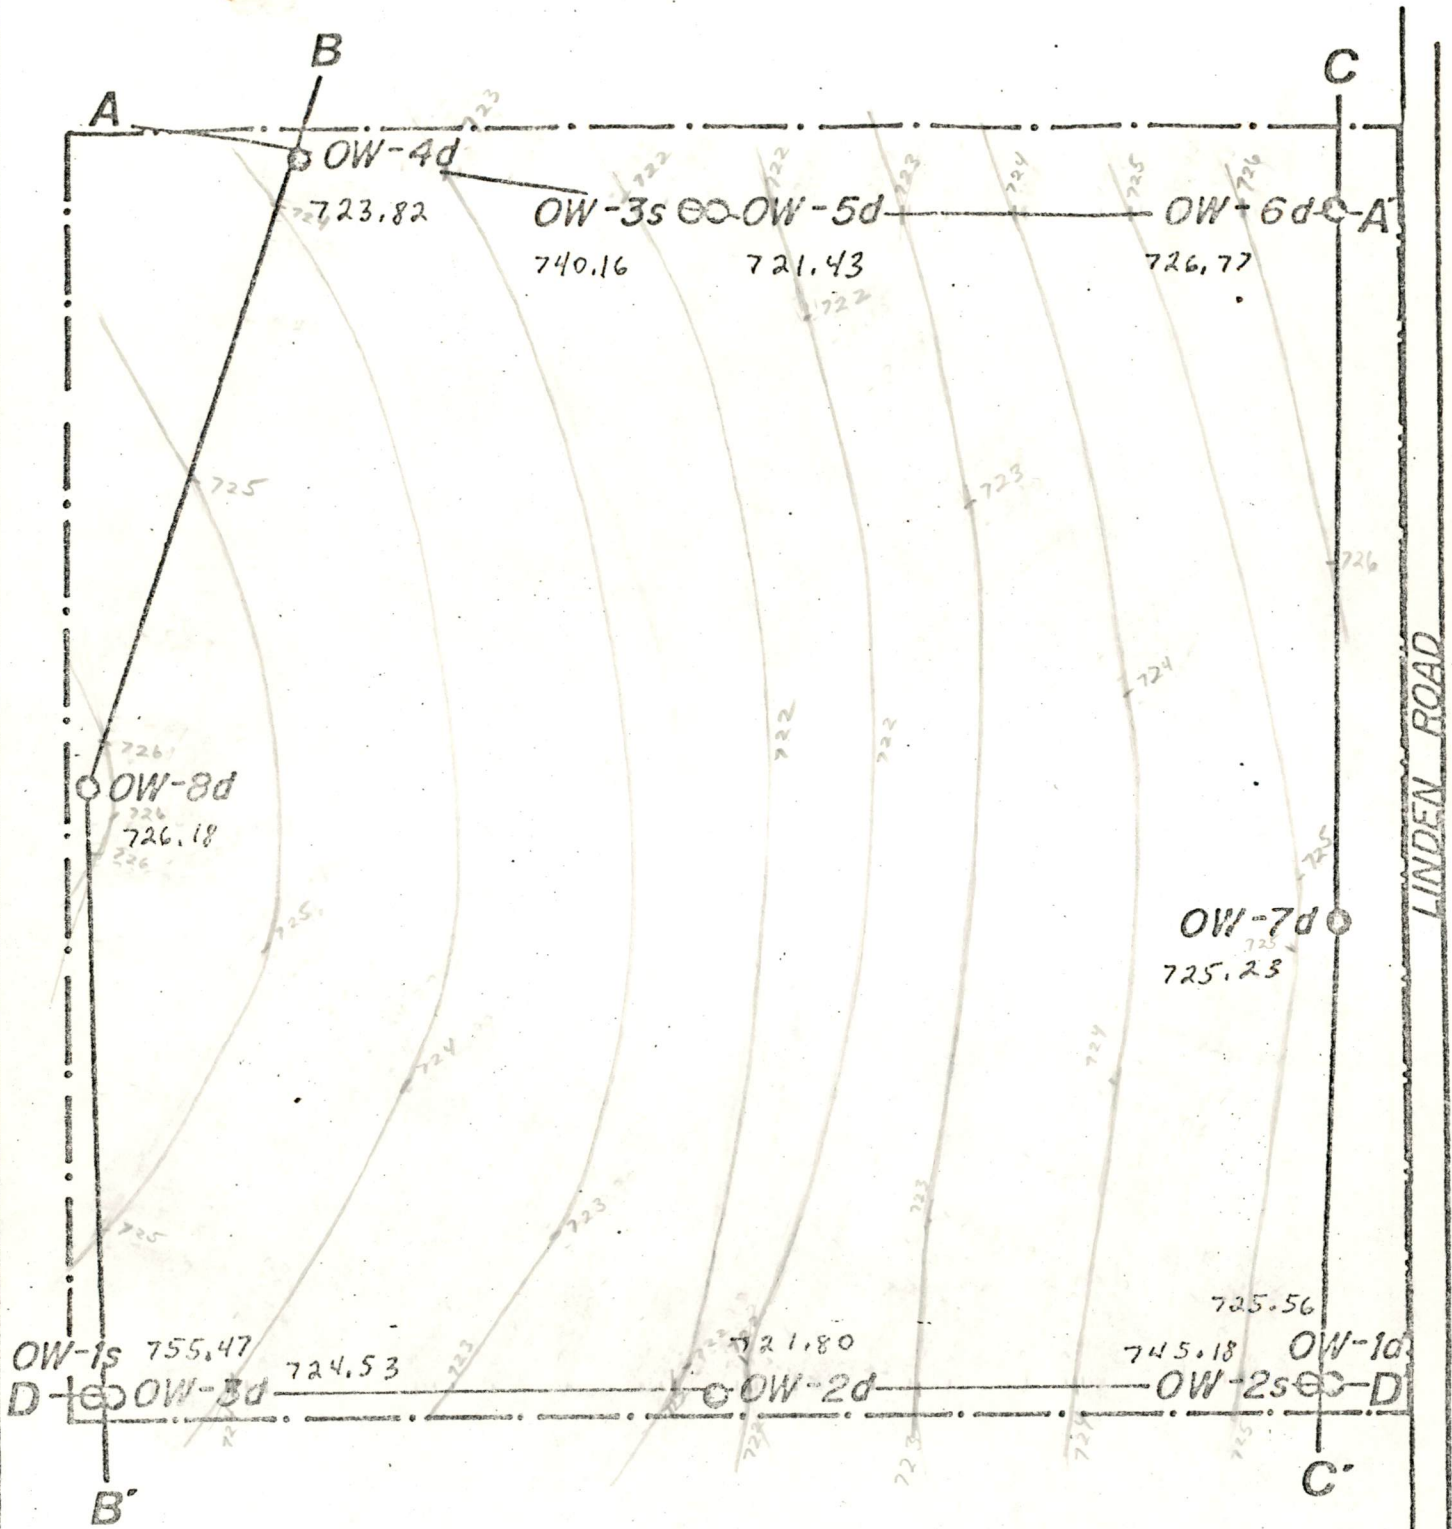

SITE MAP SHOWING WELL LOCATIONS
GENERAL MOTORS
SECTION 17, FLINT Twp.
GENESEE Co., MICHIGAN

SCALE: 1" = 200'



KECK consulting services, inc.
DRAWN: PM9/14/79

