


Static Water Level 10/12/82

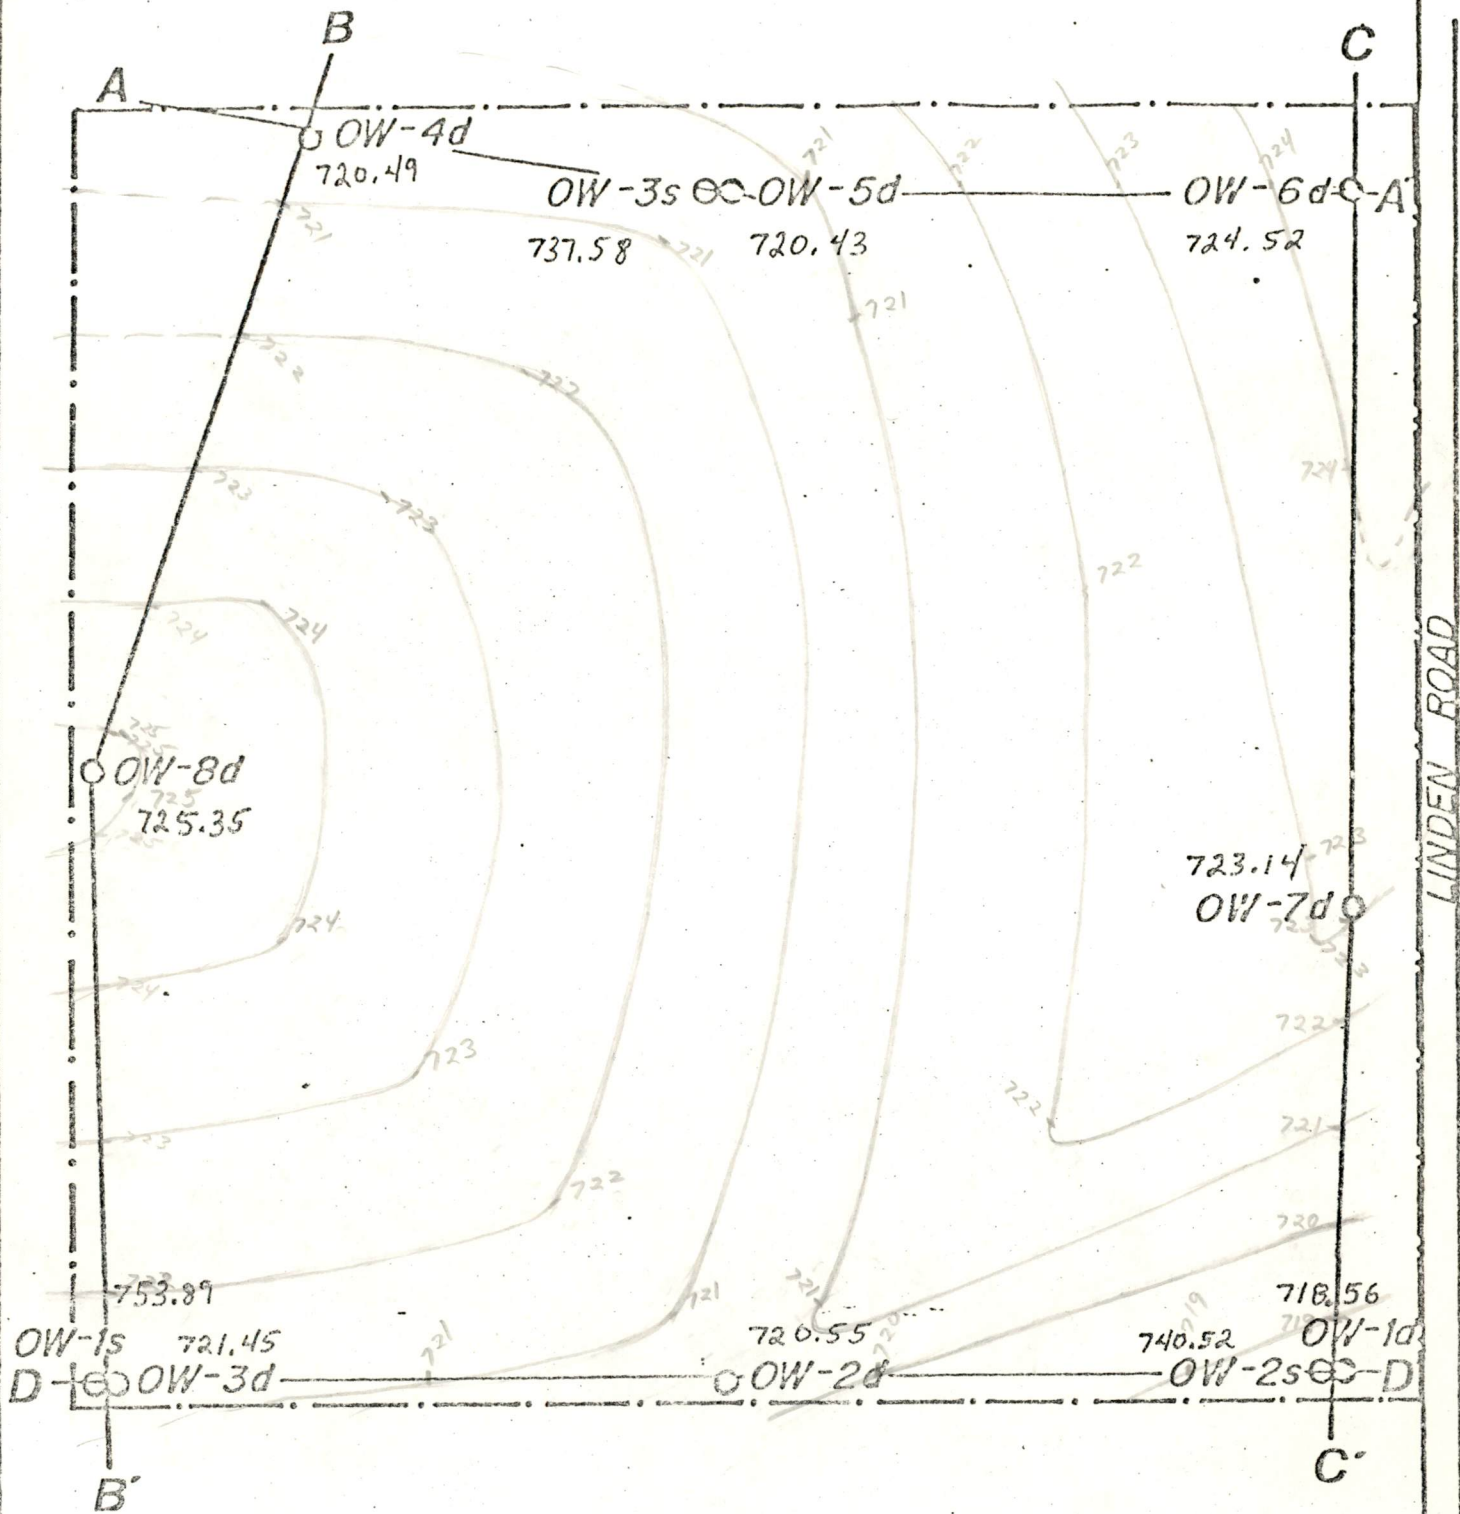

SITE MAP SHOWING WELL LOCATIONS
GENERAL MOTORS
SECTION 17, FLINT Twp.
GENESEE Co., MICHIGAN

SCALE: 1" = 200'



□ KECK consulting services, inc.
DRAWN: PM9/14/79

10/12/82

	TOP Elev. Casing	Depth To. Water	Gr. Water Elev.							
O.W. 1S	764.64	10.75	753.89							
O.W. 2S	755.35	14.83	740.52							
© 2. 3S	762.24	24.66	737.58							
O.W. 1D	755.06	36. ⁵⁰ 0	718.56							
O.W. 2D	762.05	41.50	720.55							
O.W. 3D	767.45	46.00	721.45							
O.W. 4D	770.99	50.50	720.49							
O.W. 5D	762.43	42.00	720.43							
O.W. 6D	747.52	23.00	724.52							
O.W. 7D	763.31	40.17	723.14							
O.W. 8D	771.35	46.0	725.35							