



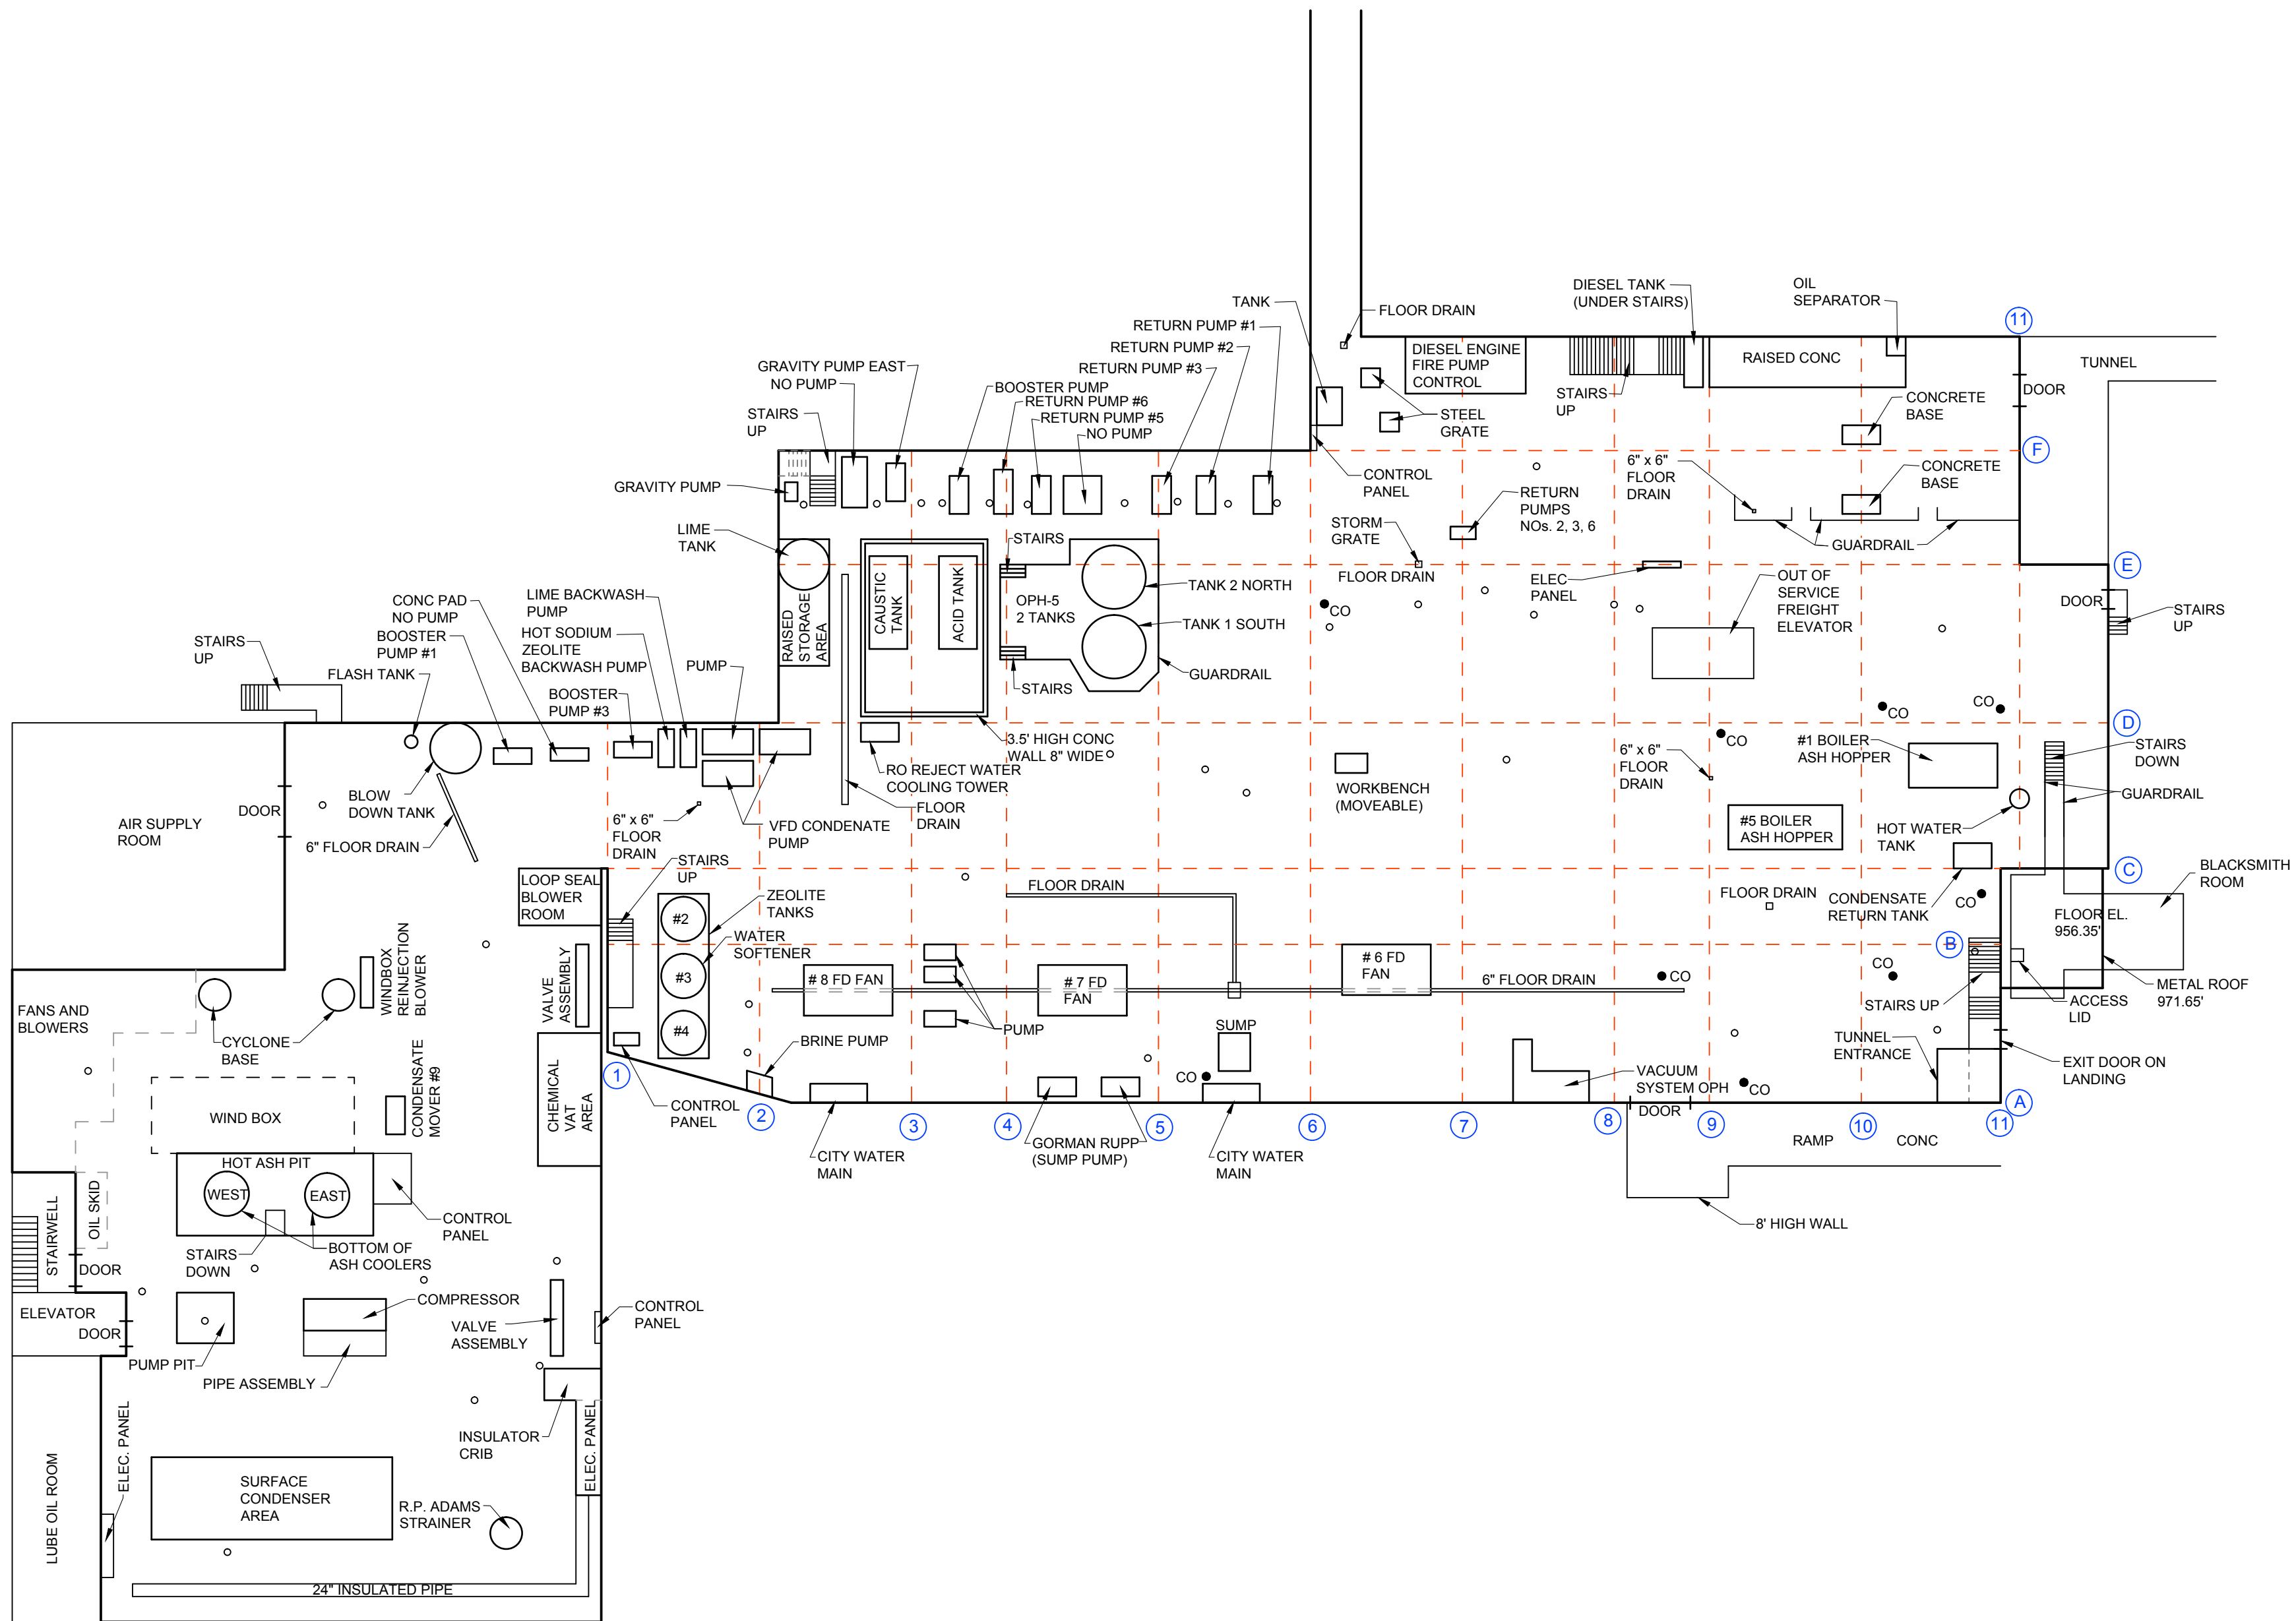

NO	Revision	Date	Initial
3	COAL SILO LAYOUT ADDED	11/30/2007	FHY
2	CONVEYOR BUILDING LAYOUT ADDED	10/08/2007	DMG
1	ADDITIONAL LEVELS ADDED	7/16/2007	DMG

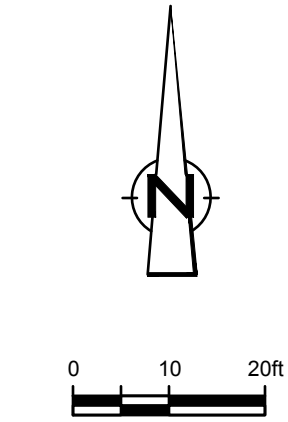

LEGEND

- COLUMN LINE
- COLUMN LETTER
- COLUMN NUMBER
- WALL LINE
- FLOOR DRAIN
- CLEANOUT

SCALE VERIFICATION

THIS BAR MEASURES 1" ON ORIGINAL. ADJUST SCALE ACCORDINGLY.

Approved

DRAWING STATUS

Status	Date	Initial

DTE PONTIAC NORTH, LLC.
PONTIAC MICHIGAN

BASEMENT LEVEL
LAYOUT



CONESTOGA-ROVERS & ASSOCIATES

Source Reference:

Project Manager: S. VEL	Reviewed By: M.H.	Date: 5/25/2007
Scale: 1" = 20'	Project N ^o : 49107-06	Report N ^o : LDD001
		Drawing N ^o : 1 OF 5