

COMMERCIAL/INDUSTRIAL

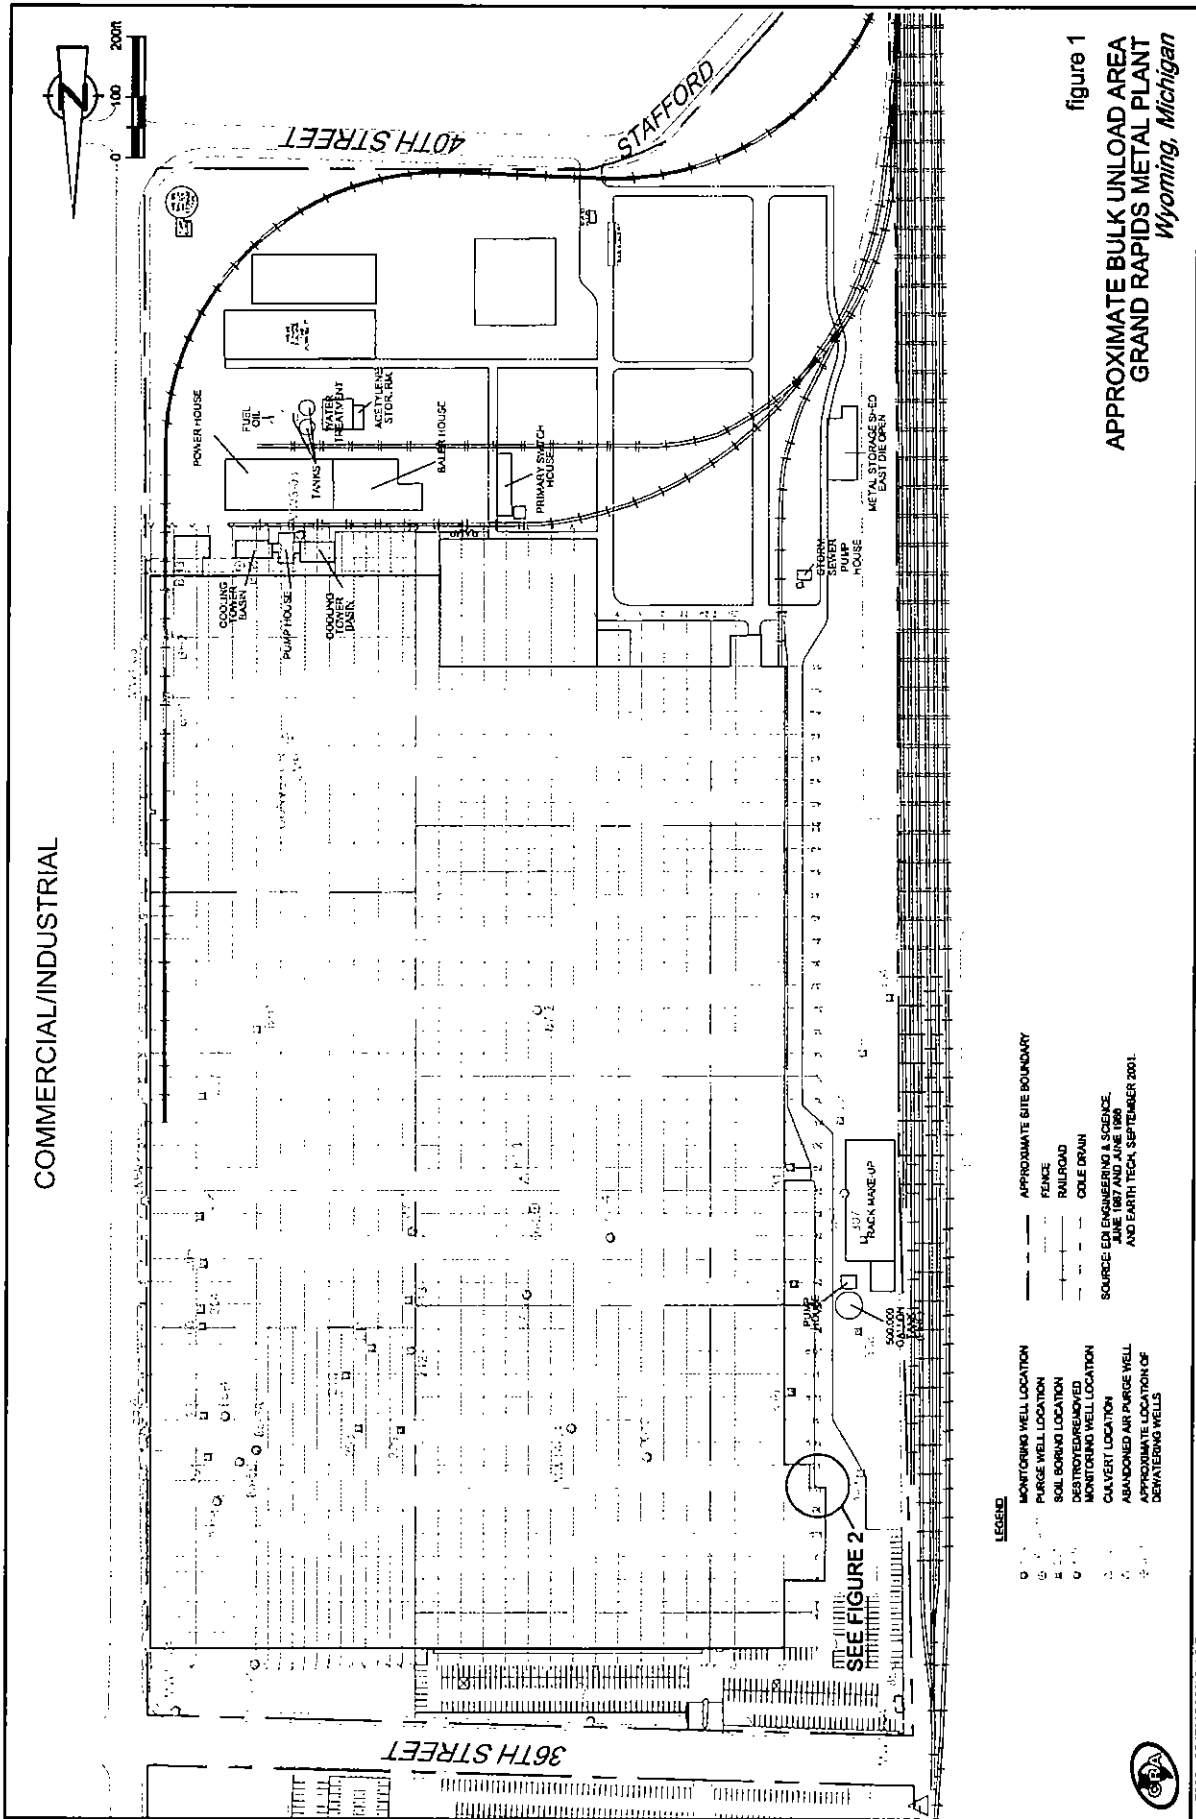


figure 1
 APPROXIMATE BULK UNLOAD AREA
 GRAND RAPIDS METAL PLANT
 Wyoming, Michigan

- LEGEND**
- MONITORING WELL LOCATION
 - PURGE WELL LOCATION
 - SOIL BORING LOCATION
 - DESTROYED/REMOVED MONITORING WELL LOCATION
 - CAVERT LOCATION
 - ABANDONED AIR PURGE WELL
 - APPROXIMATE LOCATION OF DEWATERING WELLS
 - APPROXIMATE SITE BOUNDARY
 - FENCE
 - RAILROAD
 - COLE DRAIN
- SOURCE: ENR ENGINEERING & SCIENCE, JUNE 1987 AND JUNE 1989 AND EARTH TECH, SEPTEMBER 2001.

