


7/27/82

	TOP Elev. Casing	Depth To. Water	Gr. Water Elev.						
O.W. 1S	764.64	10	754.64						
O.W. 2S	755.35	11.0	744.35						
O.W. 3S	762.24	24.08	738.16						
O.W. 1D	755.06	32.17	722.89						
O.W. 2D	762.05	42.17	719.88						
O.W. 3D	767.45	47.00	720.45						
O.W. 4D	770.99	52.00	718.99						
O.W. 5D	762.43	44.50	717.93						
O.W. 6D	747.52	24.50	723.02						
O.W. 7D	763.31	42.00	721.31						
O.W. 8D	771.35	49.00	722.35						

7/27/82

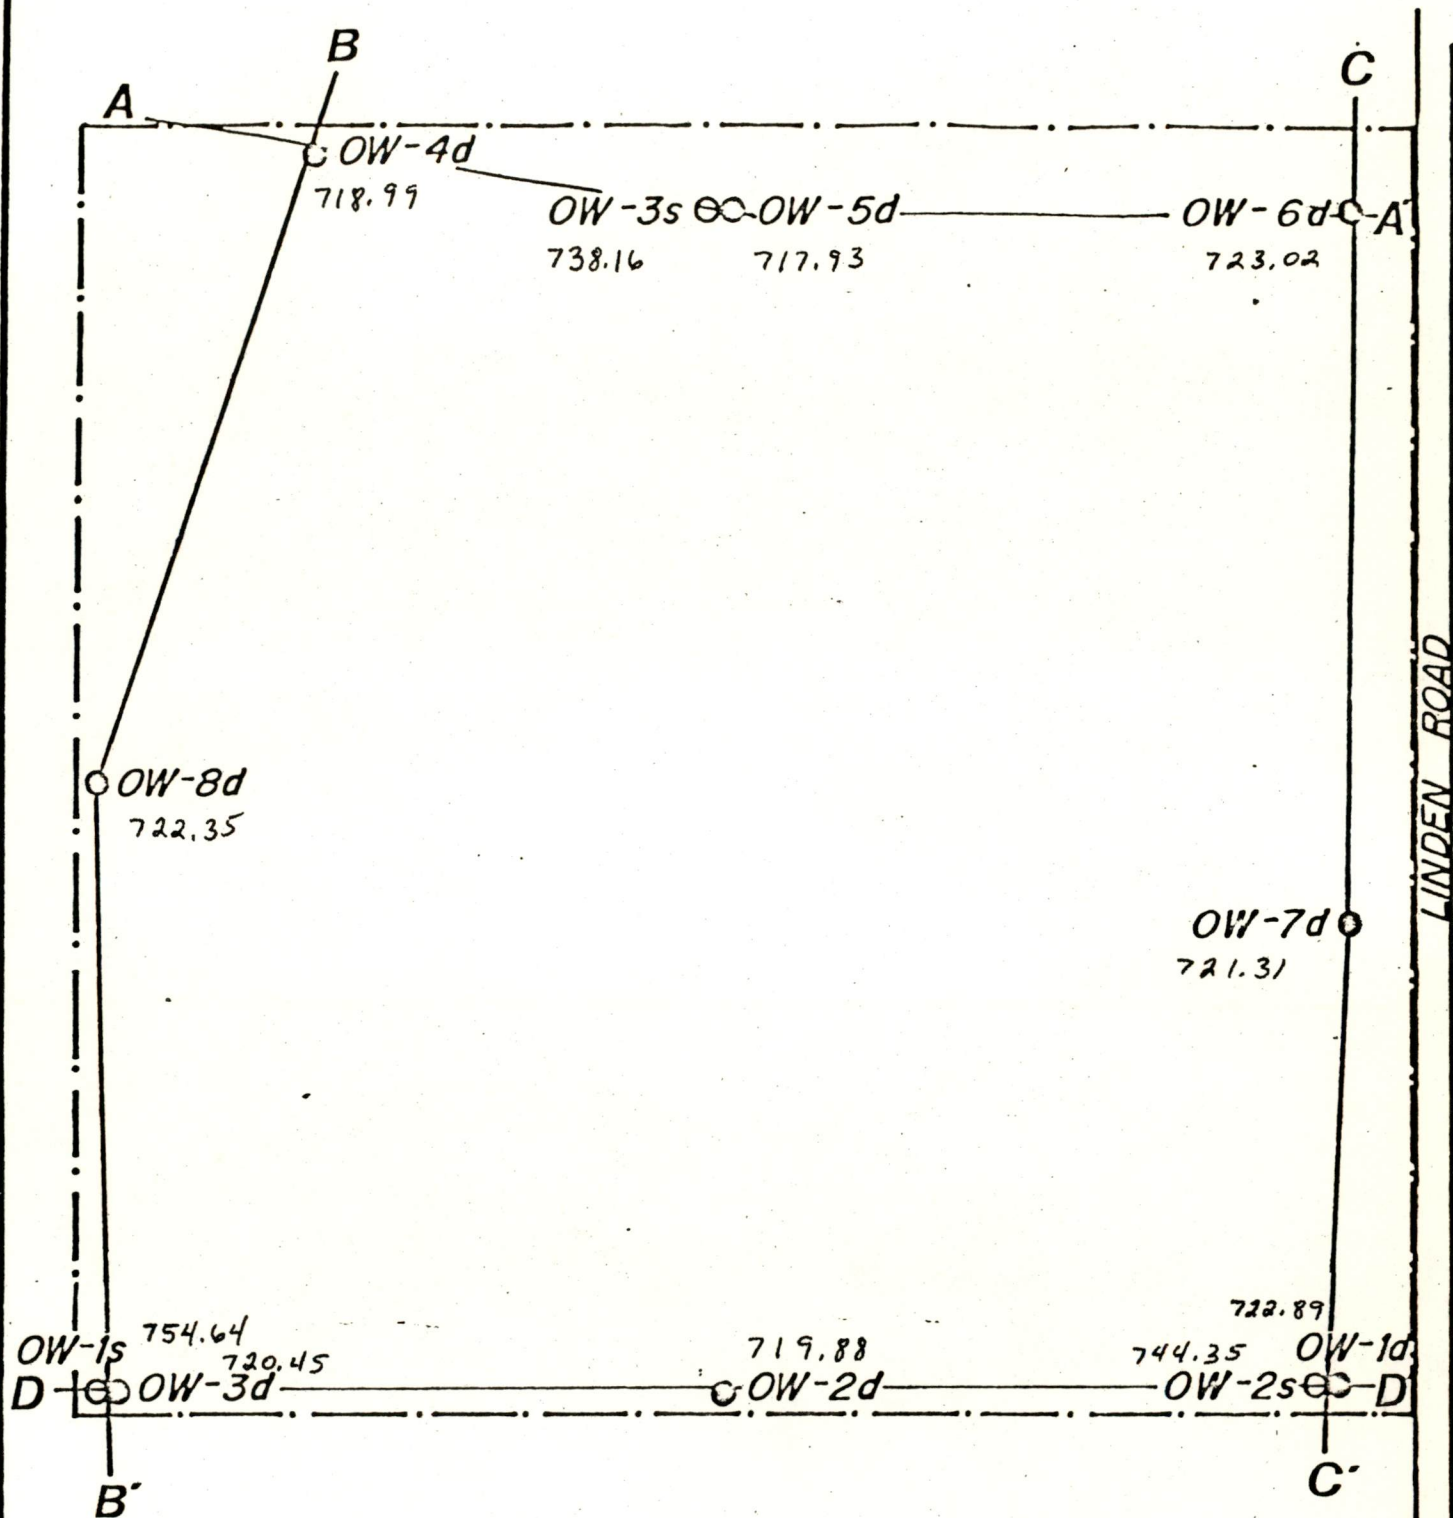


SITE MAP SHOWING WELL LOCATIONS  
 GENERAL MOTORS  
 SECTION 17, FLINT Twp.  
 GENESEE Co., MICHIGAN

SCALE: 1" = 200'



Static water Levels 7/27/82

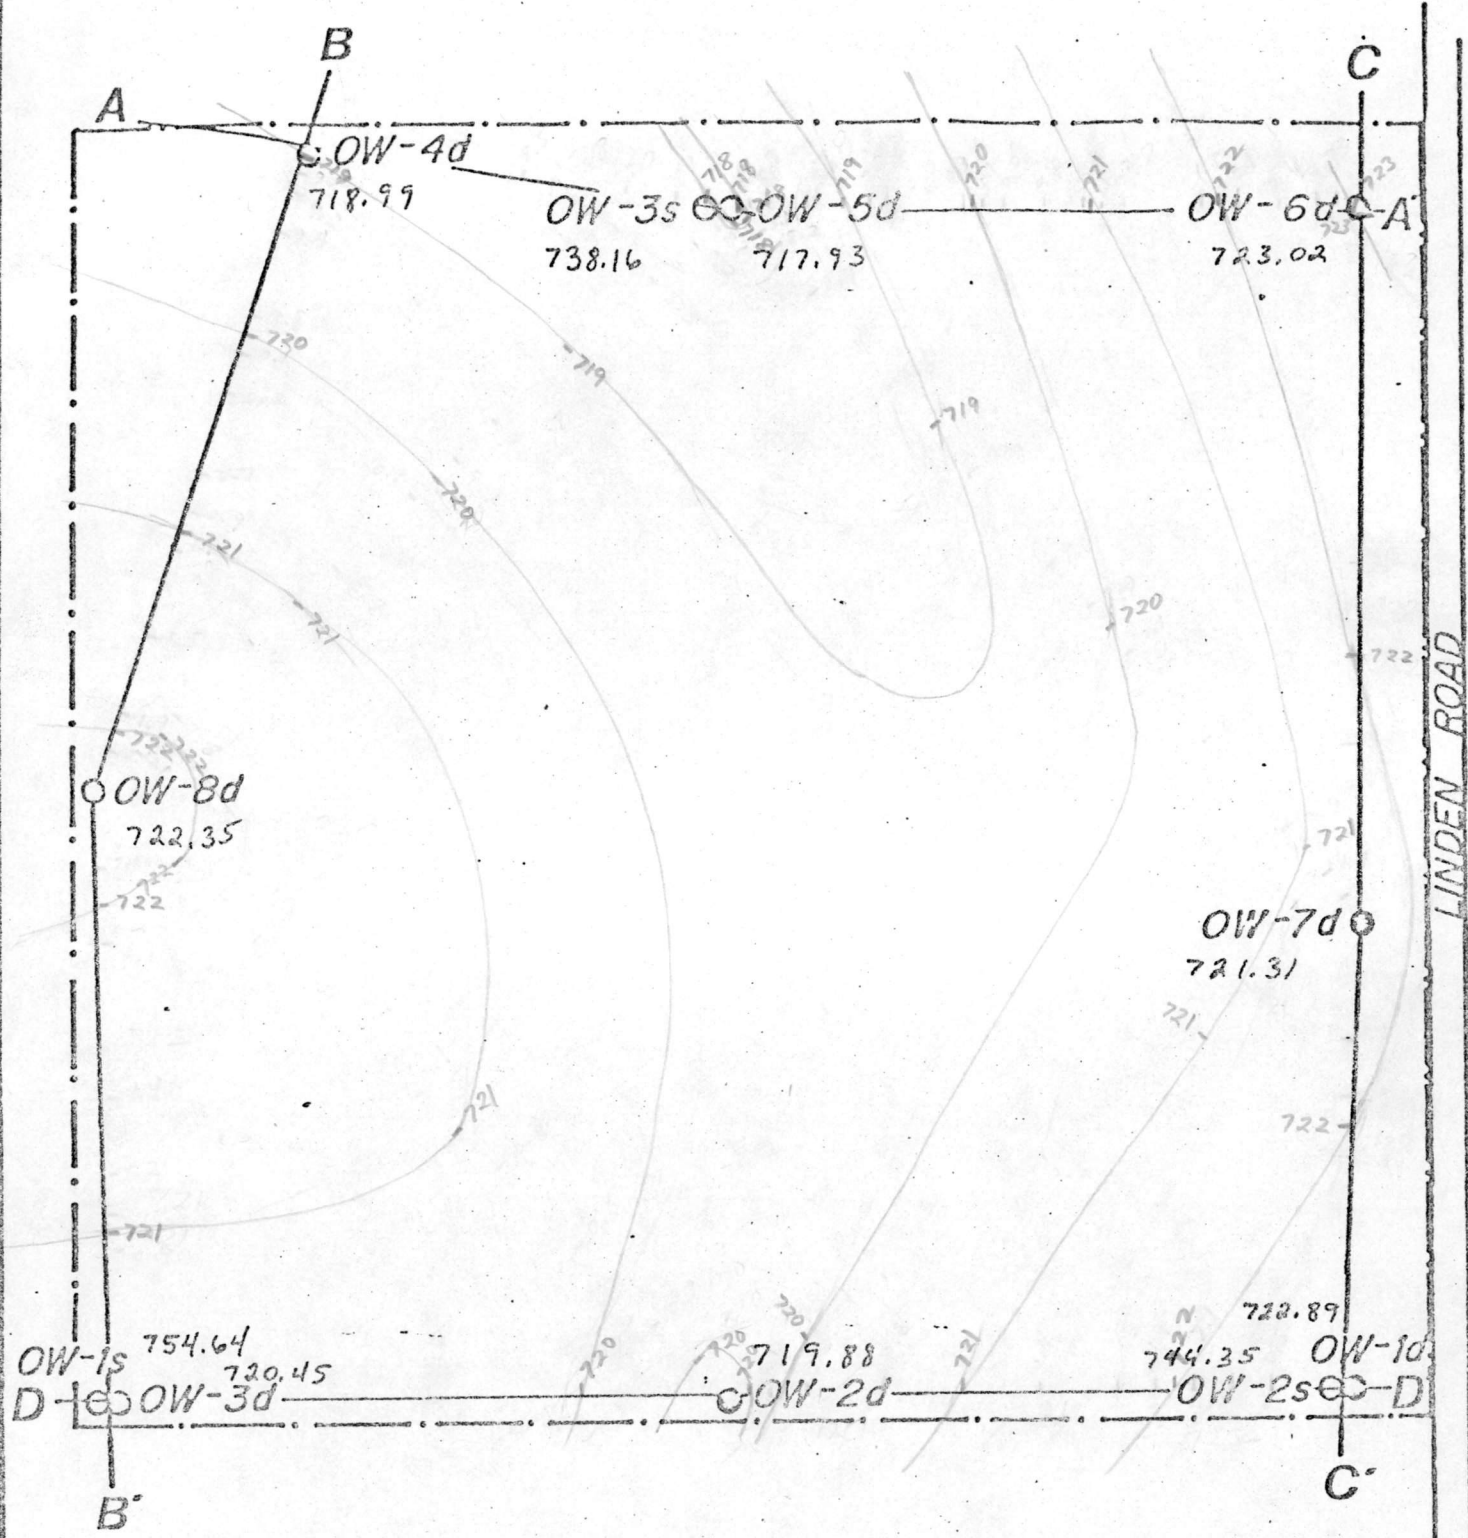

SITE MAP SHOWING WELL LOCATIONS  
 GENERAL MOTORS  
 SECTION 17, FLINT Twp.  
 GENESEE Co., MICHIGAN

SCALE: 1" = 200'

